

BARN PROS

EQUESTRIAN FACILITIES

CLUB 84 ARENA

Elevations | Floorplans



© 2014 BARN PROS INC

BARN PROS

EQUESTRIAN FACILITIES


CLUB 84 ARENA

Elevations | Floorplans



© 2014 BARN PROS INC


Barn Pros Club 84 Arena Standard Model

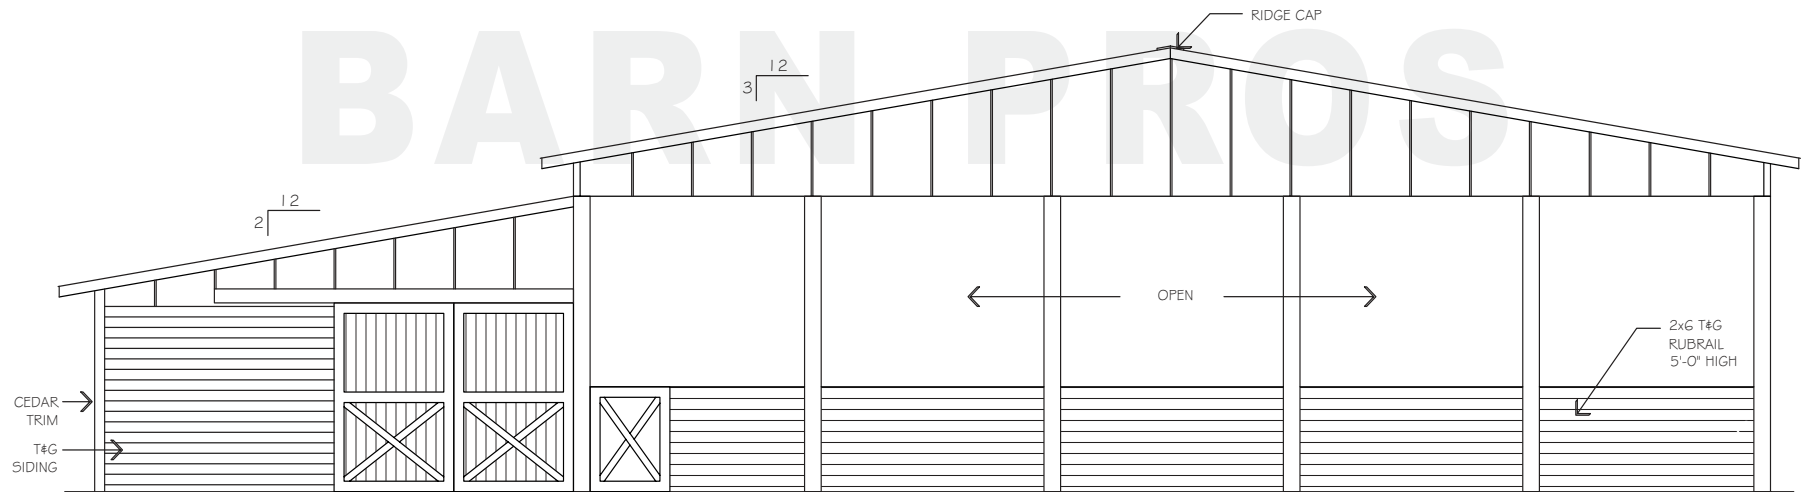

FRONT ELEVATION

© 2014 BARN PROS INC

Barn Pros Club 84 Arena Standard Model

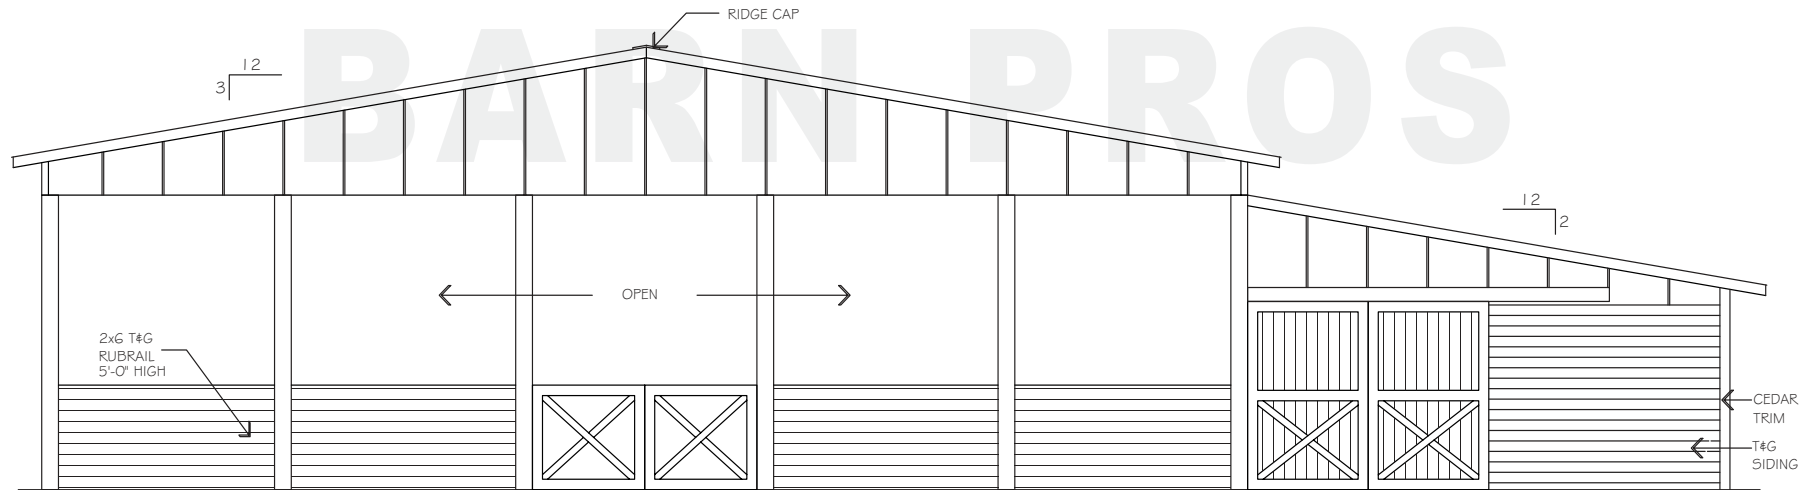


REAR ELEVATION

© 2014 BARN PROS INC

Barn Pros Club 84 Arena
Standard Model

BARN PROS

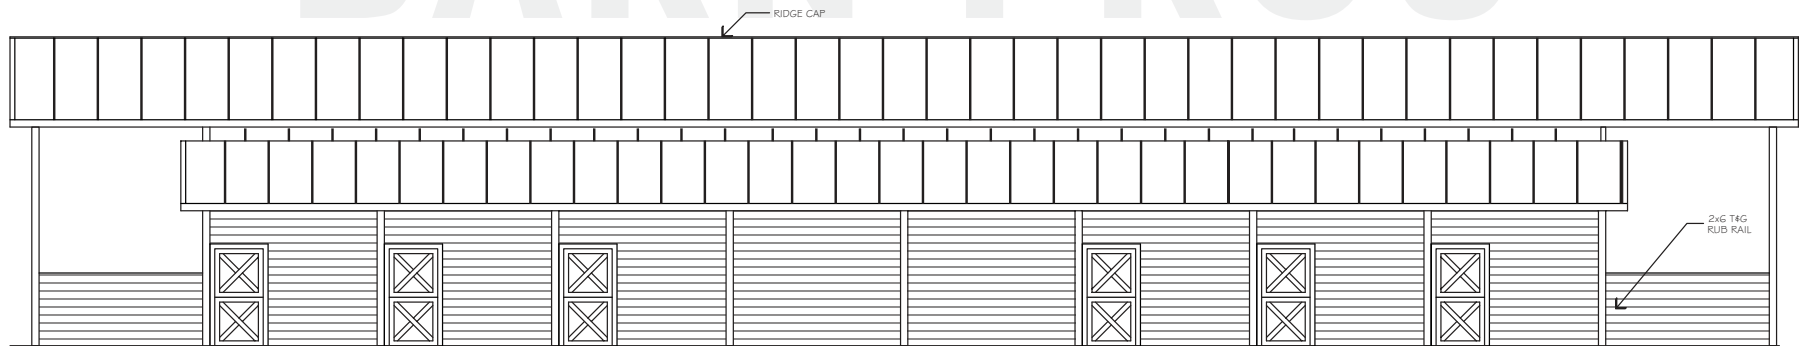


LEFT SIDE ELEVATION

© 2014 BARN PROS INC

Barn Pros Club 84 Arena
Standard Model


BARN PROS

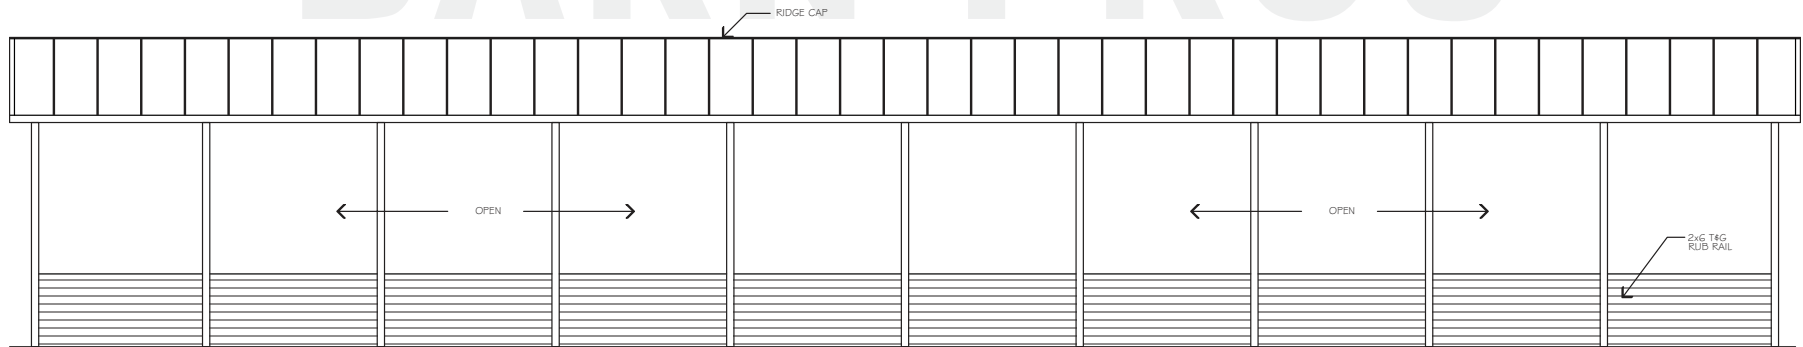

RIGHT SIDE ELEVATION

© 2014 BARN PROS INC

Barn Pros Club 84 Arena Standard Model

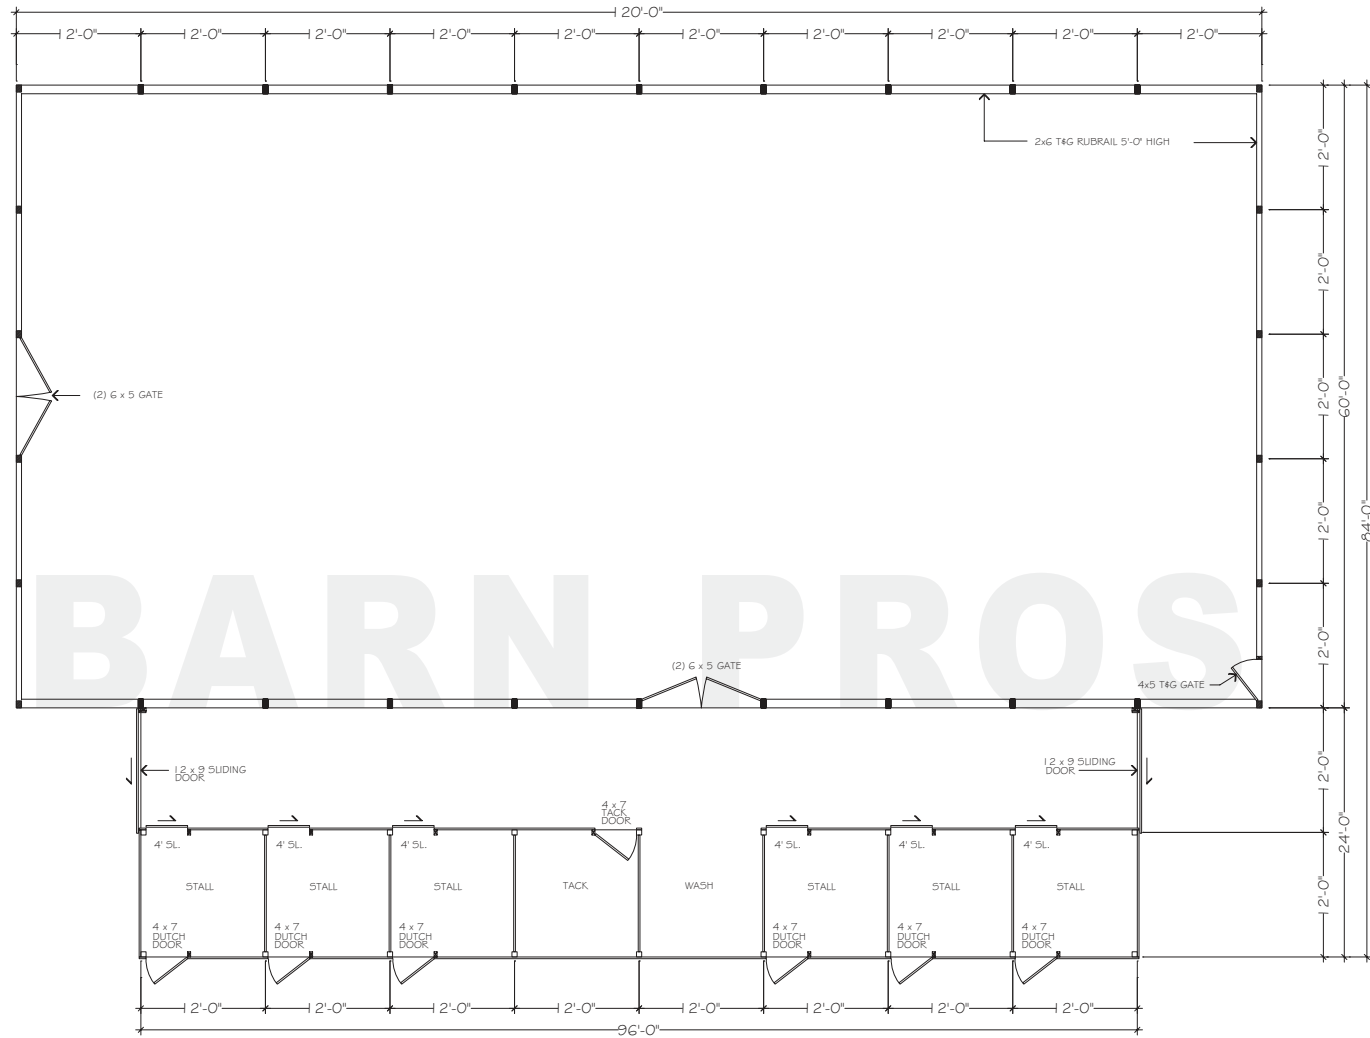

FLOORPLAN - LOWER

© 2014 BARN PROS INC