

BARN PROS

EQUESTRIAN FACILITIES

WAREHOUSE 72 GARAGE

Elevations | Floorplans



© 2014 BARN PROS INC

BARN PROS

EQUESTRIAN FACILITIES

WAREHOUSE 72 GARAGE


Elevations | Floorplans



© 2014 BARN PROS INC

Barn Pros Warehouse 72 Garage


Standard Model

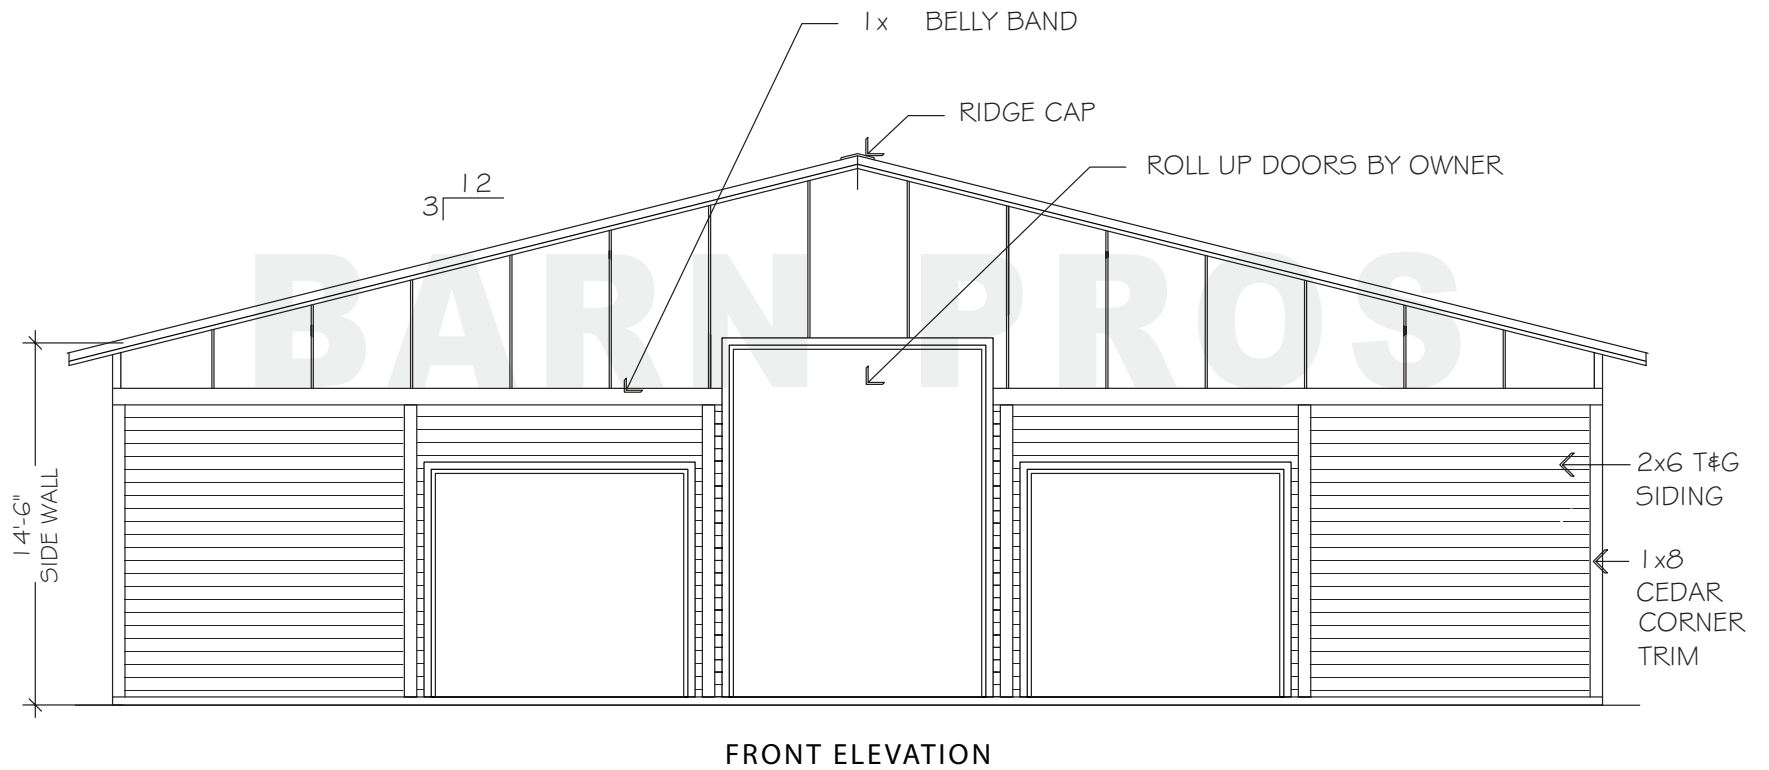

© 2014 BARN PROS INC

Barn Pros Warehouse 72 Garage

Standard Model

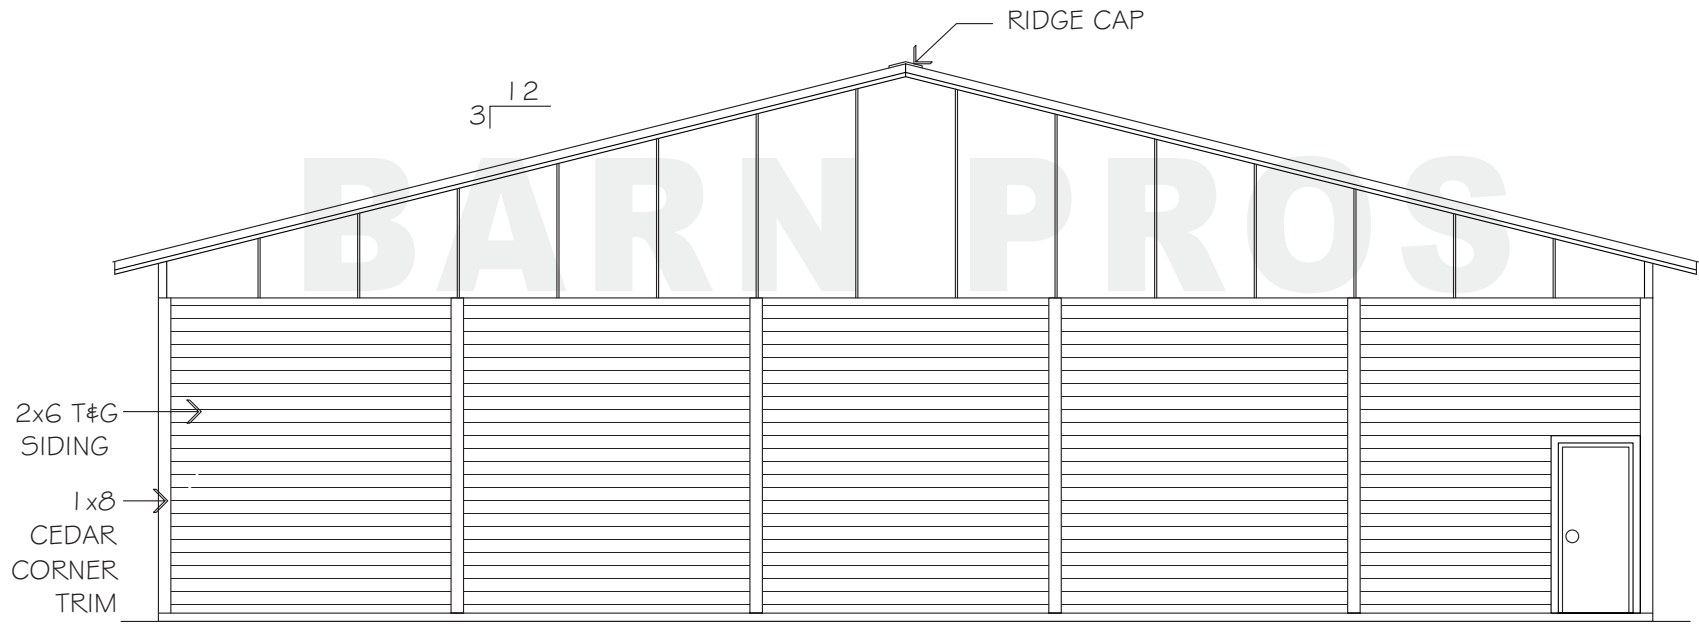


REAR ELEVATION

© 2014 BARN PROS INC

Barn Pros Warehouse 72 Garage

Standard Model

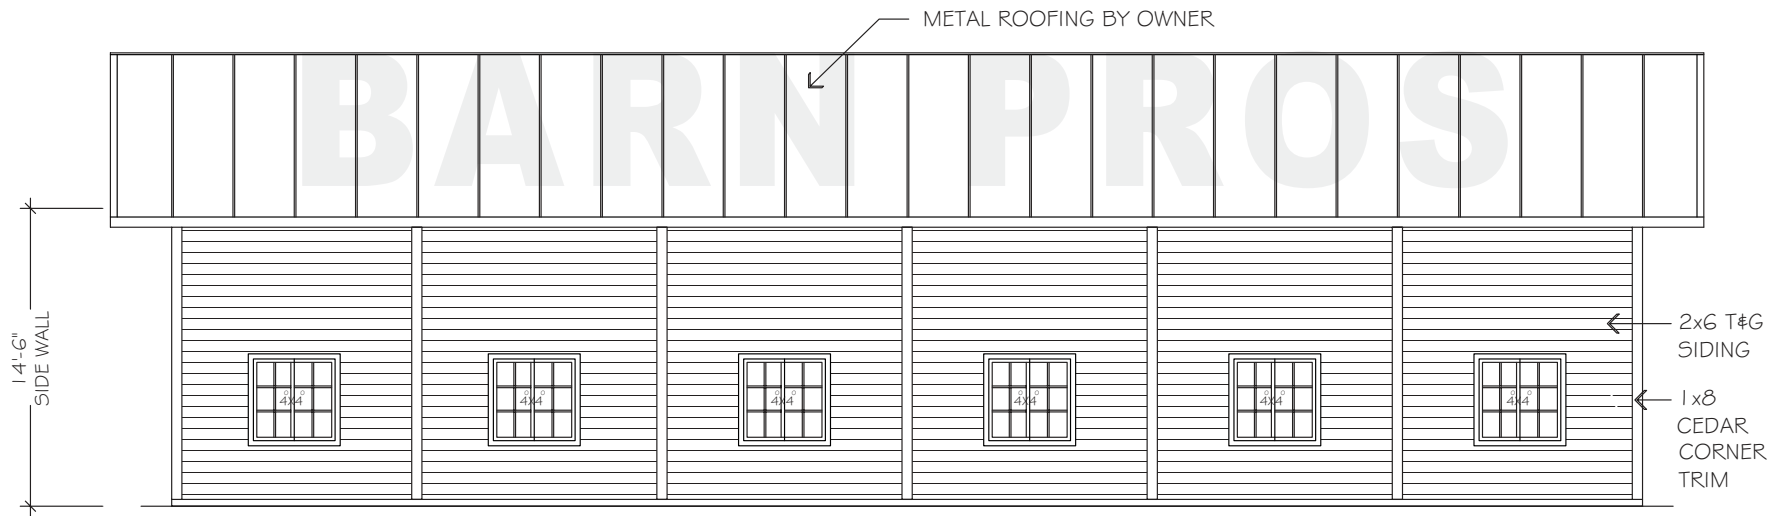


LEFT SIDE ELEVATION

© 2014 BARN PROS INC

Barn Pros Warehouse 72 Garage


Standard Model

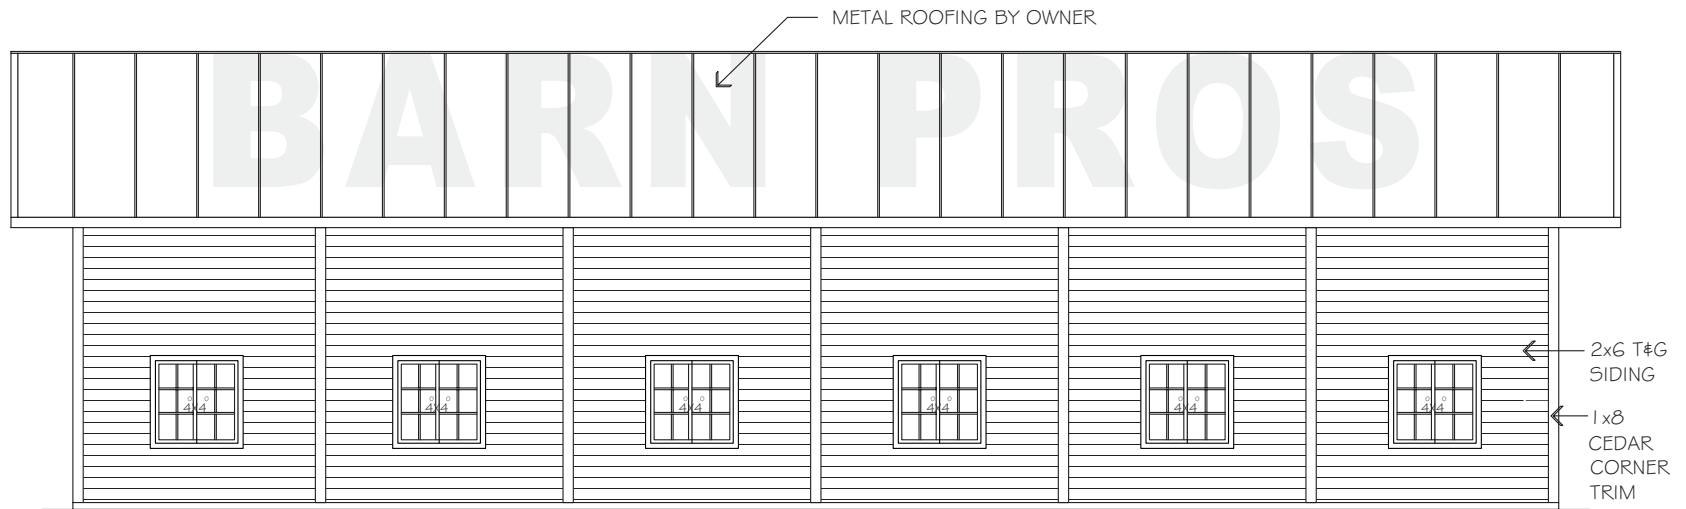

RIGHT SIDE ELEVATION

© 2014 BARN PROS INC

Barn Pros Warehouse 72 Garage Standard Model

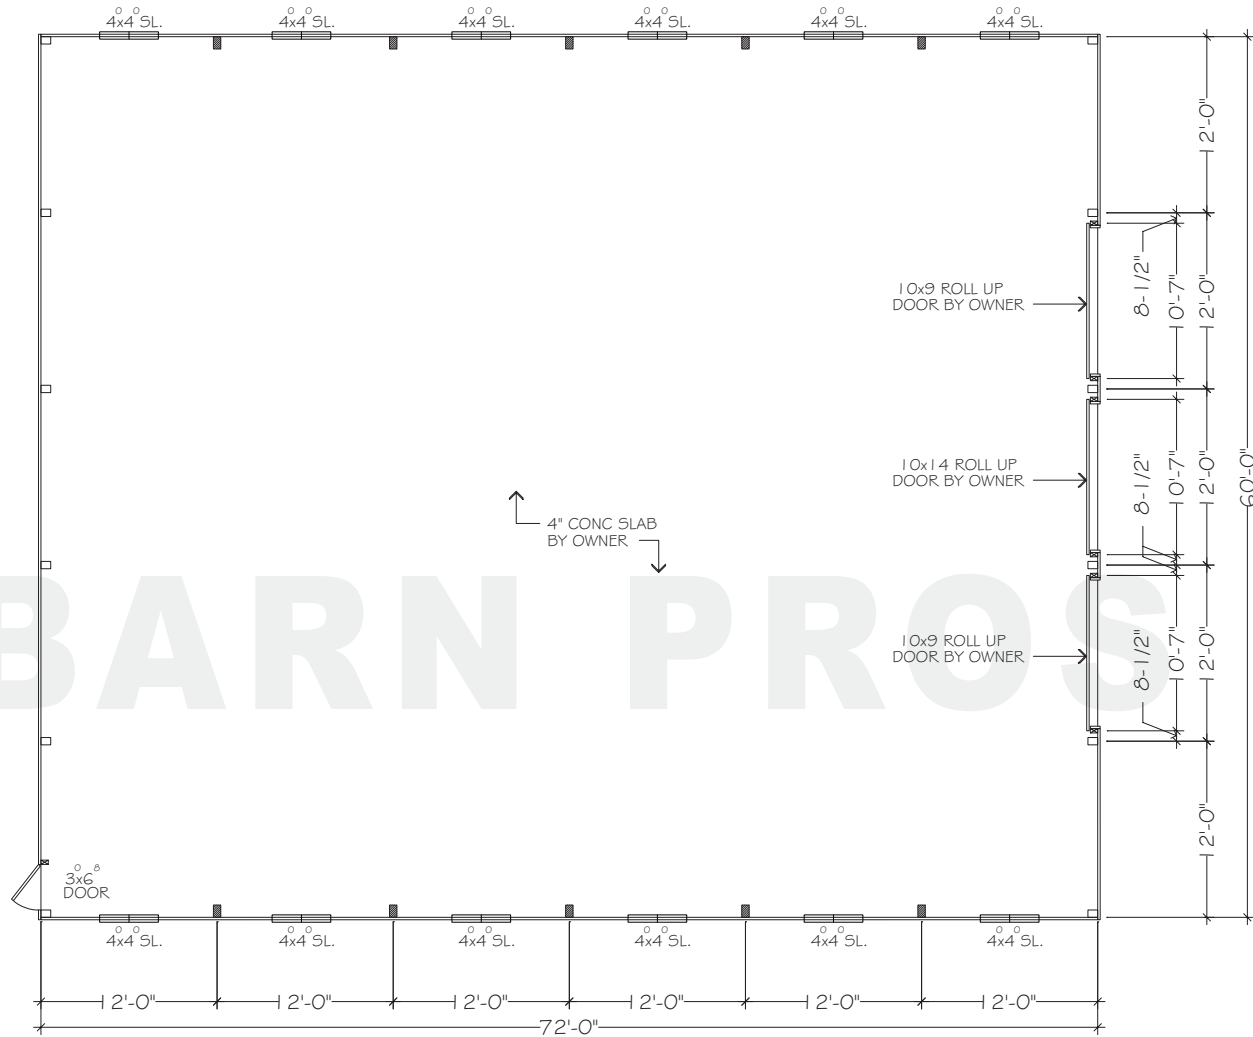

FLOORPLAN - LOWER

© 2014 BARN PROS INC