

# BARN PROS

EQUESTRIAN FACILITIES

## CASCADE 60 BARN

Elevations | Floorplans



© 2014 BARN PROS INC

# BARN PROS

EQUESTRIAN FACILITIES

## CASCADE 60 BARN


*Elevations | Floorplans*



© 2014 BARN PROS INC

# Barn Pros Cascade 60 Barn


## Standard Model

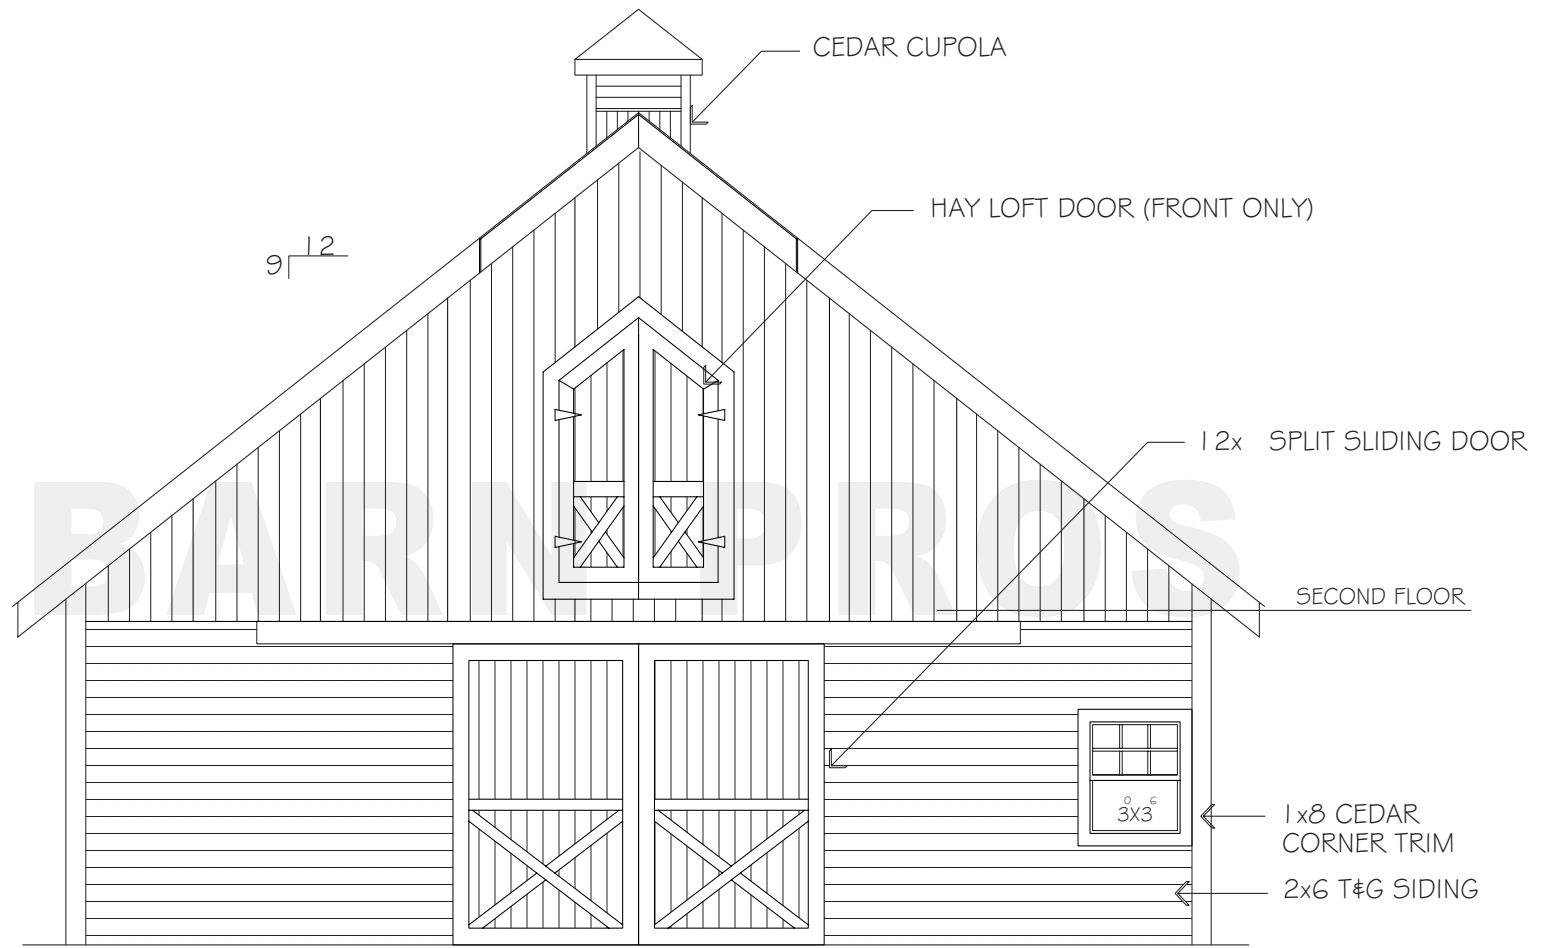

FRONT ELEVATION

© 2014 BARN PROS INC

# Barn Pros Cascade 60 Barn Standard Model

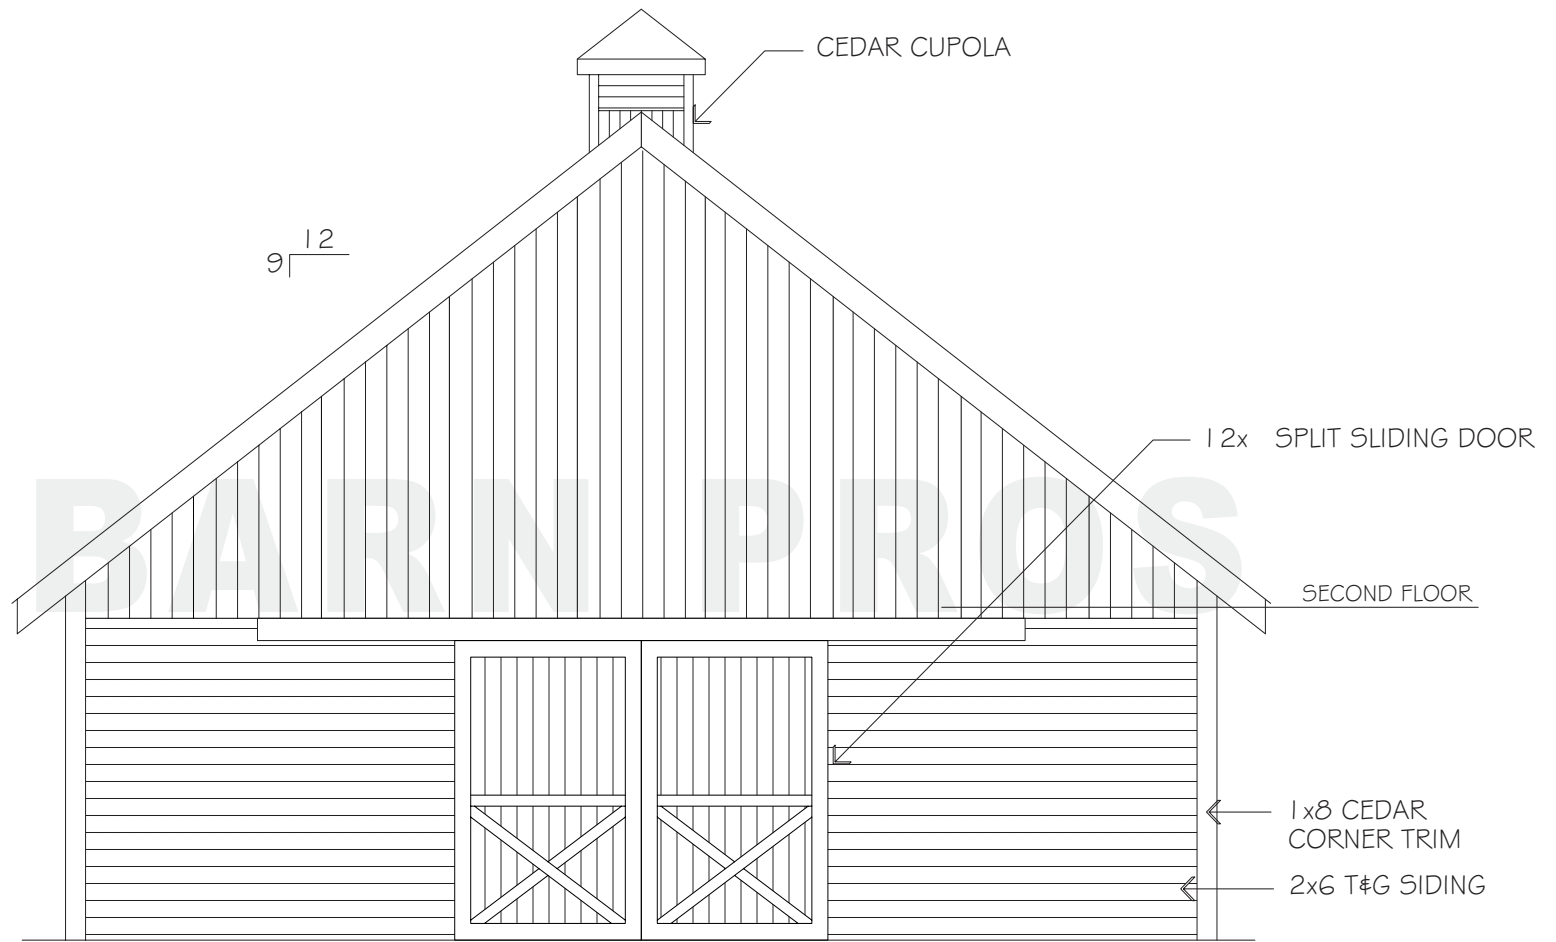


REAR ELEVATION

© 2014 BARN PROS INC

# Barn Pros Cascade 60 Barn

## Standard Model

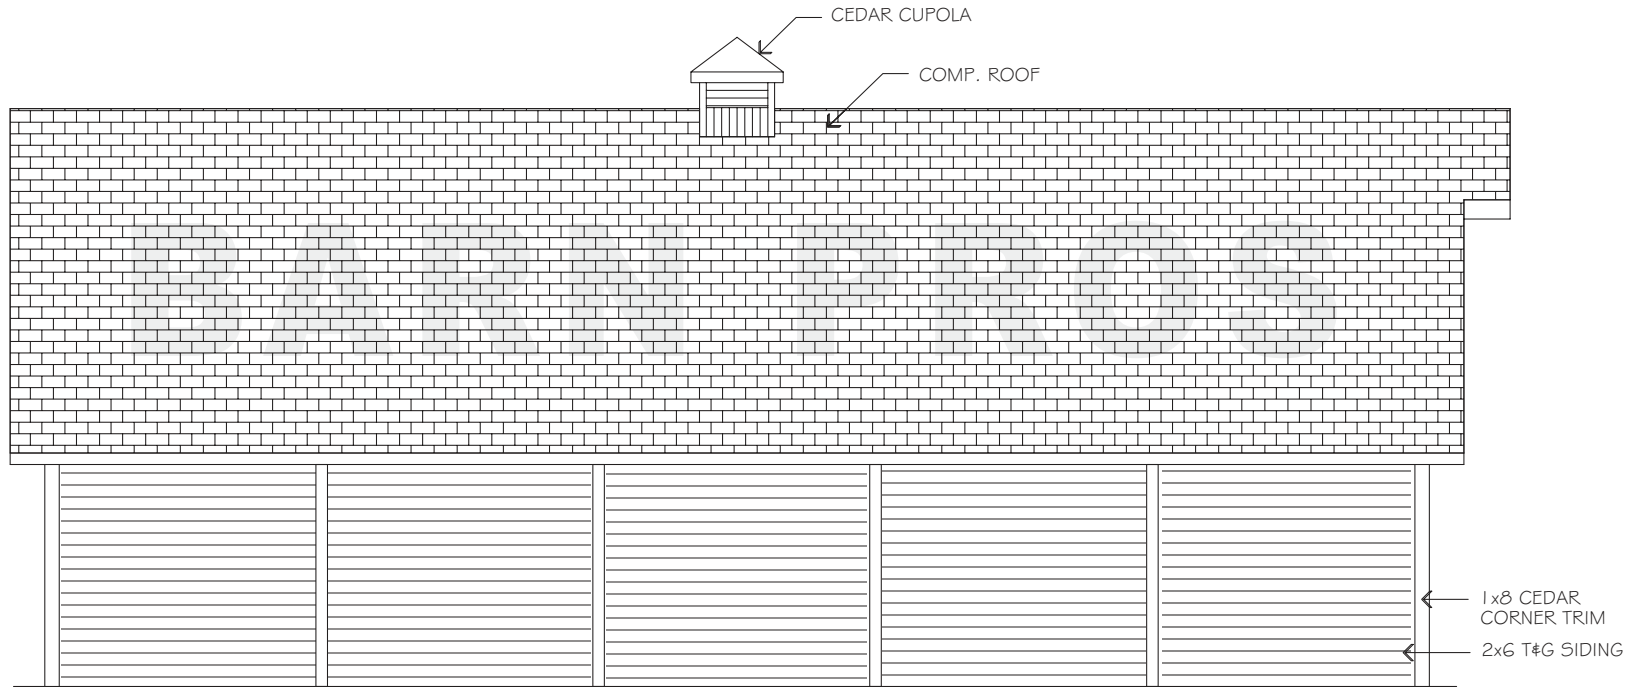


LEFT SIDE ELEVATION

© 2014 BARN PROS INC

# Barn Pros Cascade 60 Barn


## Standard Model

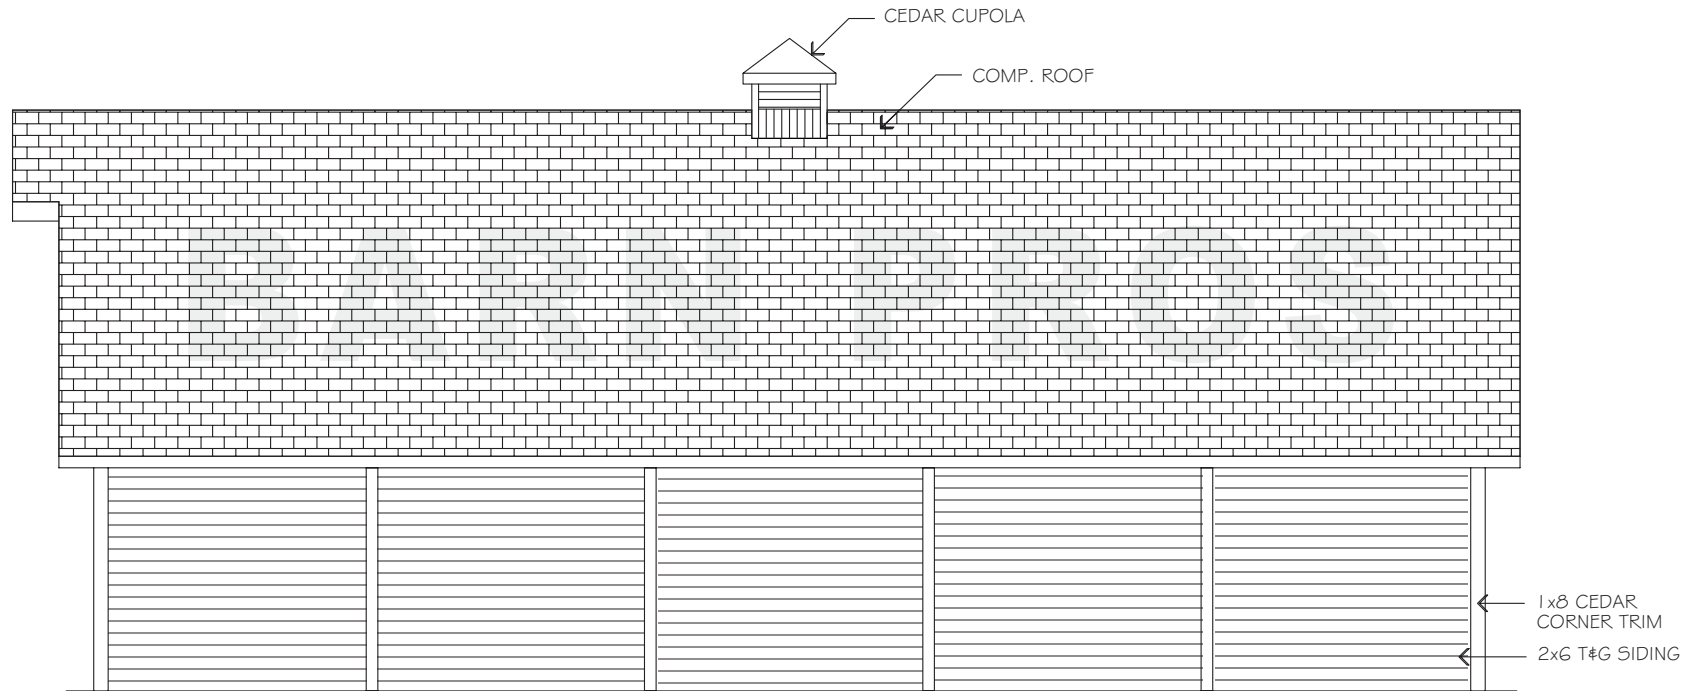

RIGHT SIDE ELEVATION

© 2014 BARN PROS INC


# Barn Pros Cascade 60 Barn Standard Model

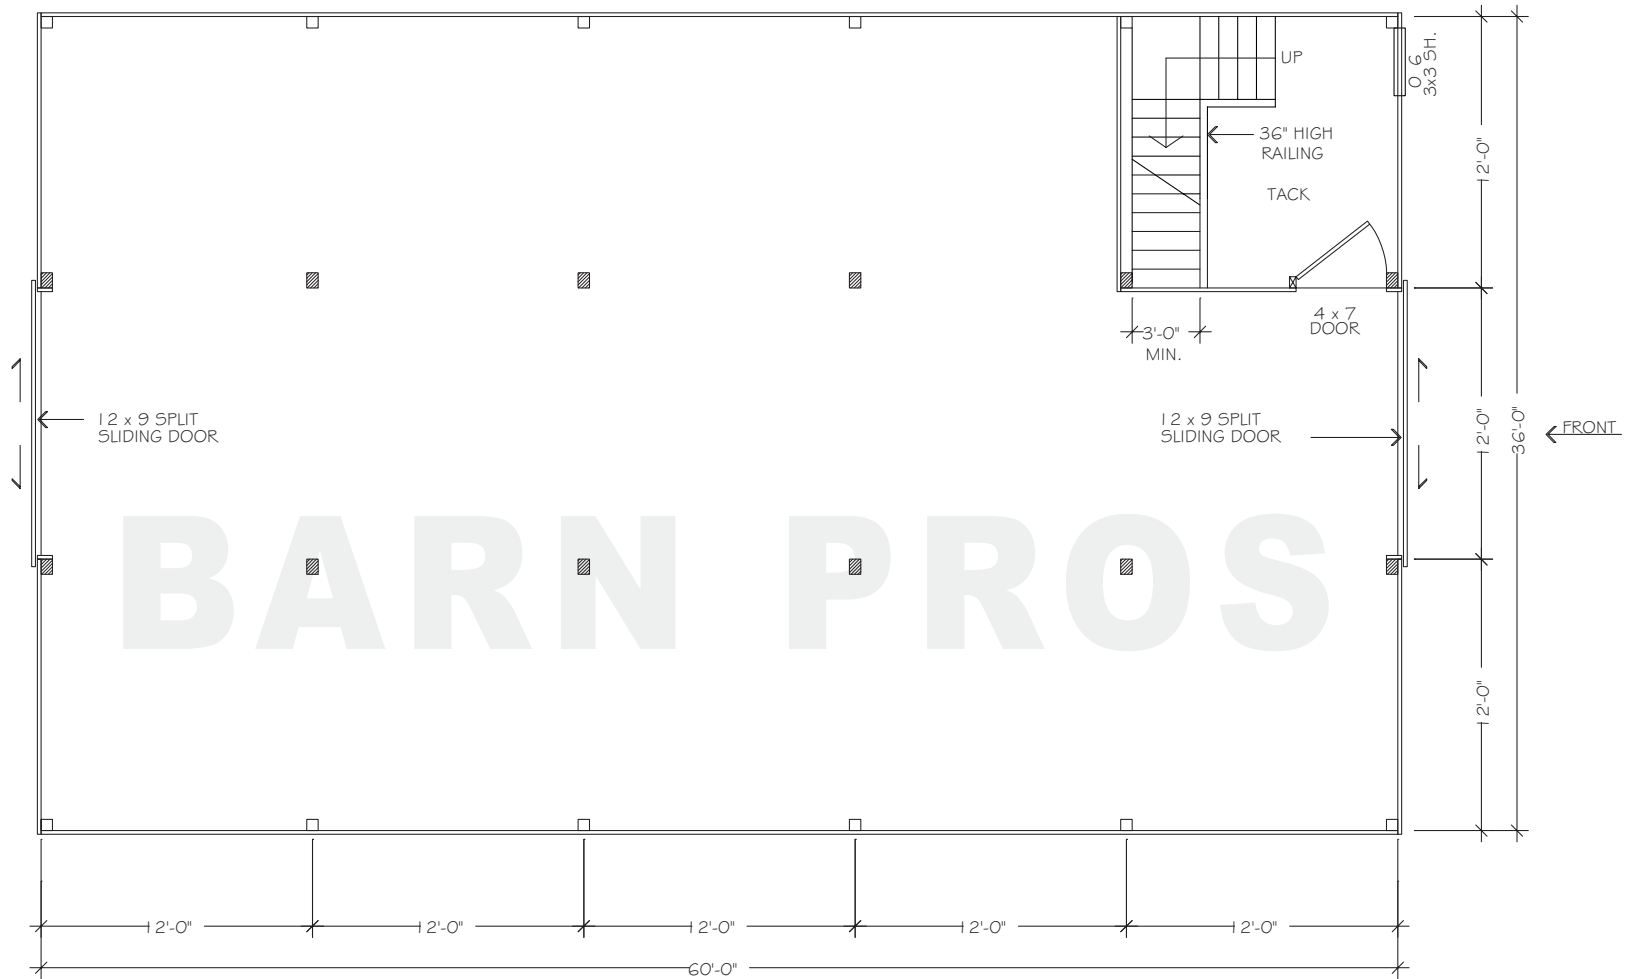

FLOORPLAN - LOWER

© 2014 BARN PROS INC

# Barn Pros Cascade 60 Barn Standard Model

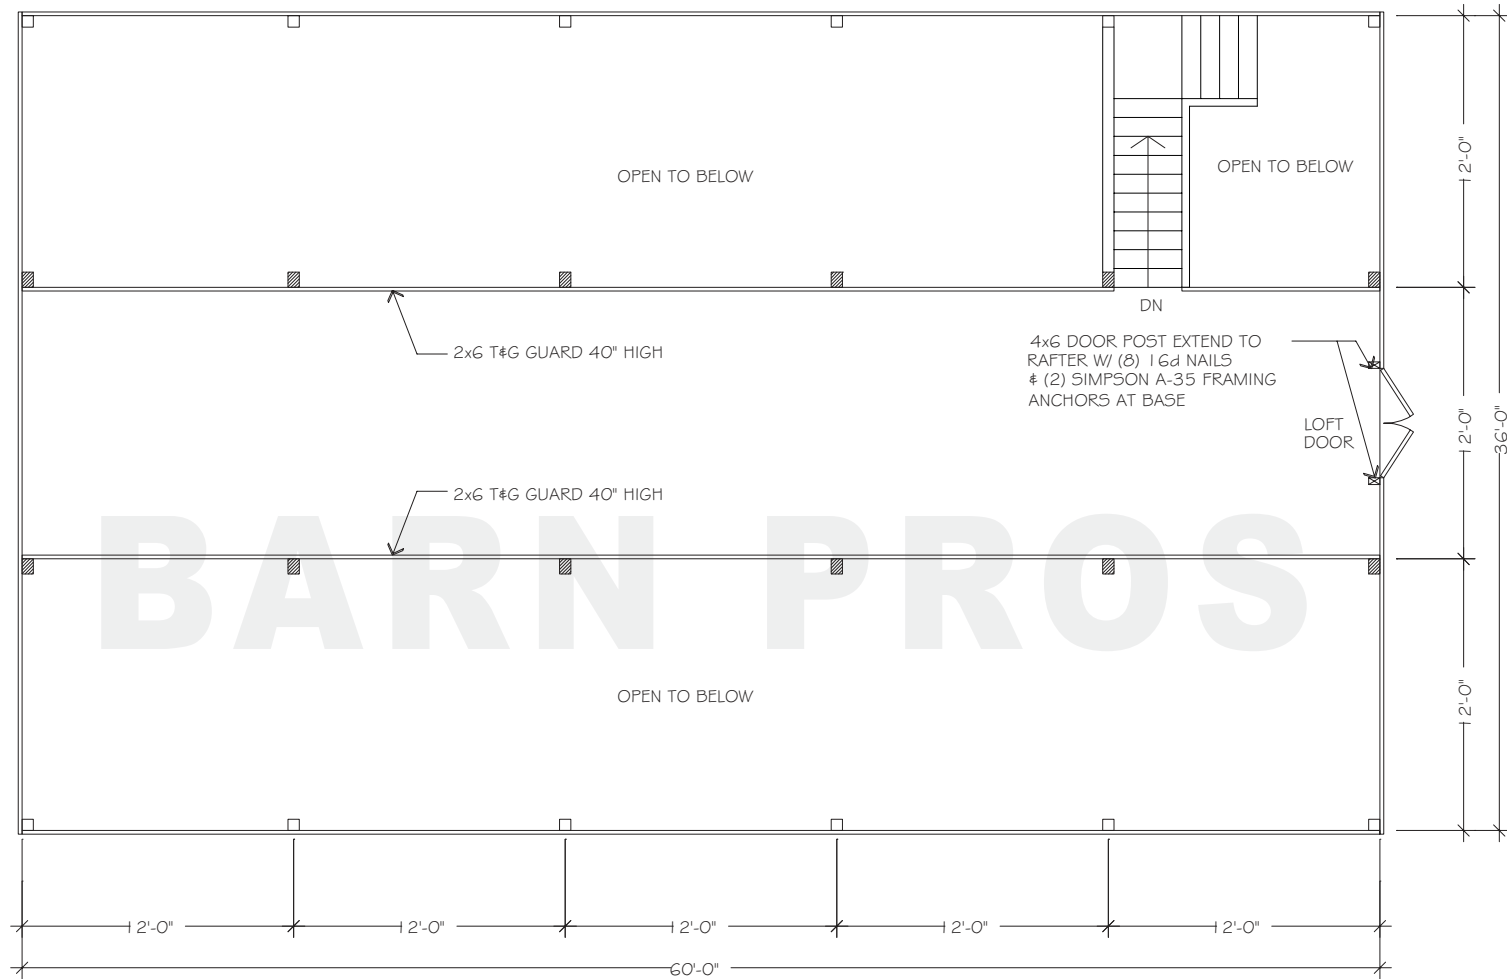

FLOORPLAN - UPPER

© 2014 BARN PROS INC