



Barn Pros Nationwide
14567 169TH DR. S.E. MONROE, WA 98272
PHONE: 1-866-844-2276

CIMARRON 60 Barn - Floorplans & Elevations



B

Barn Pros Nationwide
14567 169TH DR. S.E. MONROE, WA 98272
PHONE: 1-866-844-2276


CIMARRON 60 Barn - Floorplans & Elevations





Barn Pros Nationwide
14567 169TH DR. S.E. MONROE, WA 98272
PHONE: 1-866-844-2276

CIMARRON 60 Barn - Floorplans & Elevations

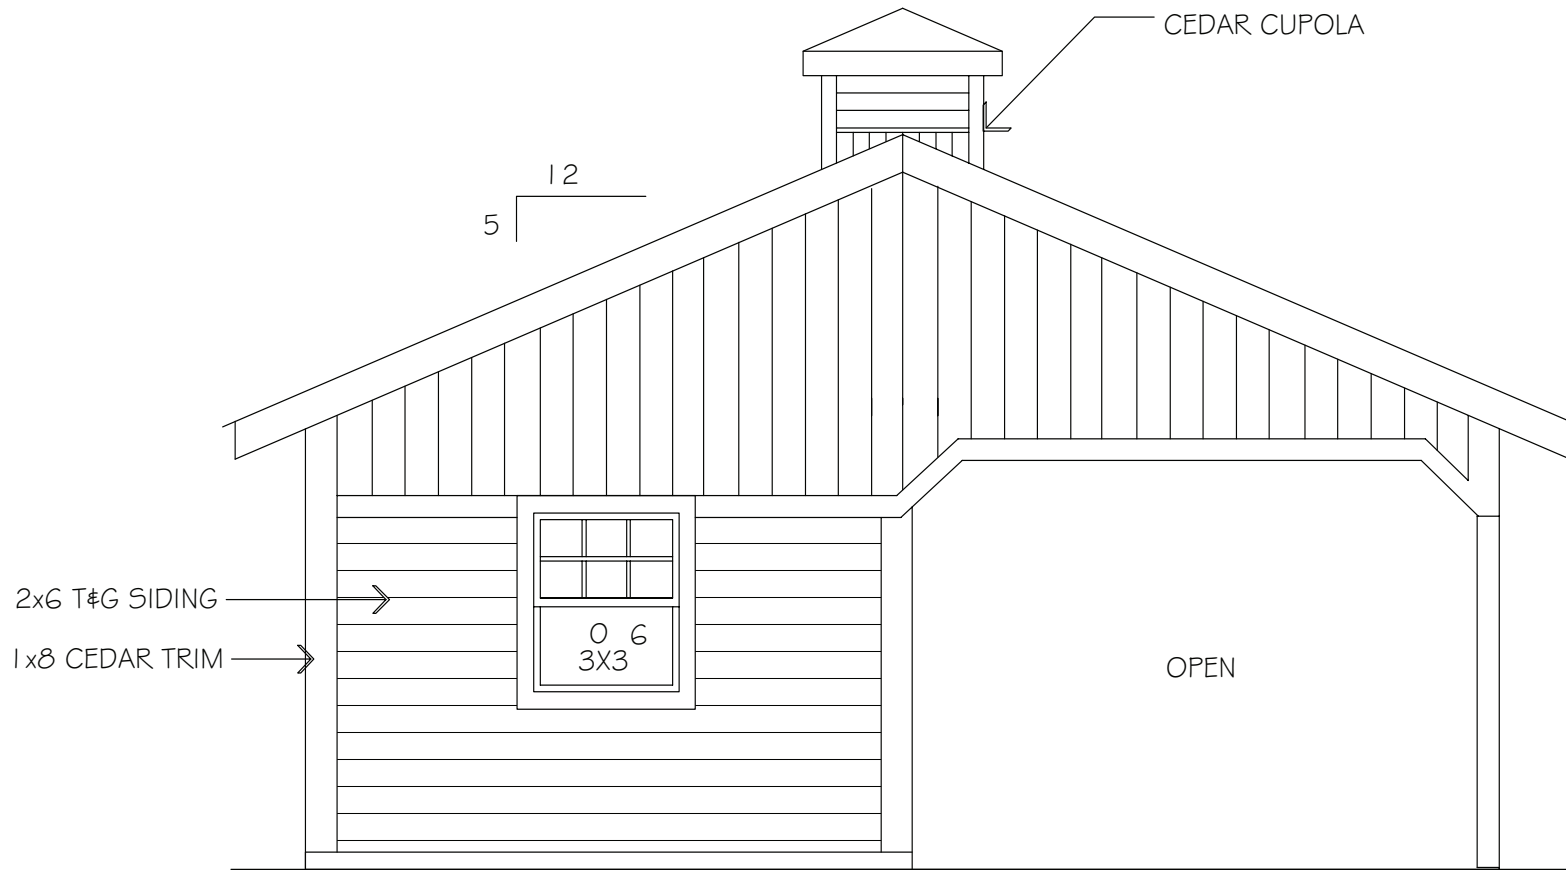


FRONT ELEVATION



Barn Pros Nationwide
14567 169TH DR. S.E. MONROE, WA 98272
PHONE: 1-866-844-2276

CIMARRON 60 Barn - Floorplans & Elevations

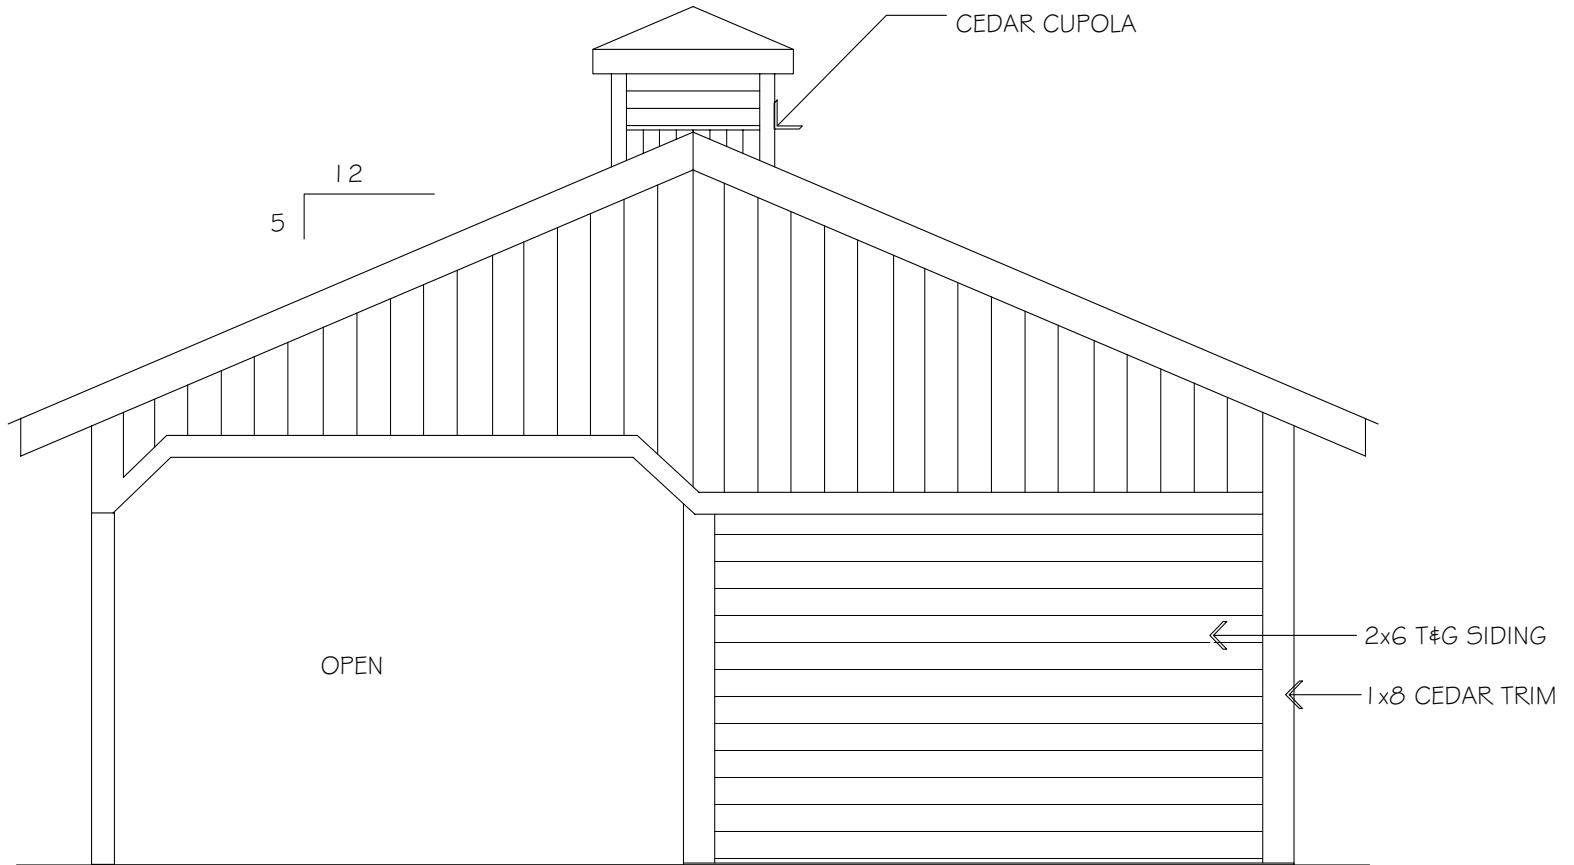


REAR ELEVATION



Barn Pros Nationwide
14567 169TH DR. S.E. MONROE, WA 98272
PHONE: 1-866-844-2276

CIMARRON 60 Barn - Floorplans & Elevations

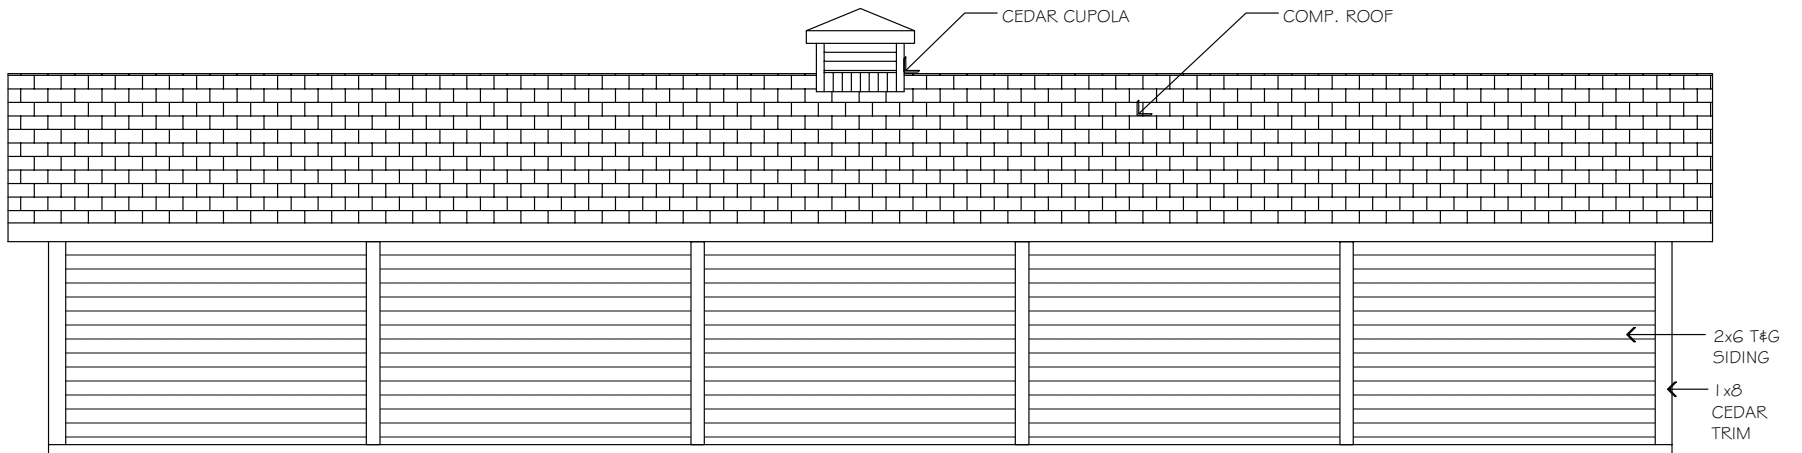


LEFT SIDE ELEVATION



Barn Pros Nationwide
14567 169TH DR. S.E. MONROE, WA 98272
PHONE: 1-866-844-2276

CIMARRON 60 Barn - Floorplans & Elevations

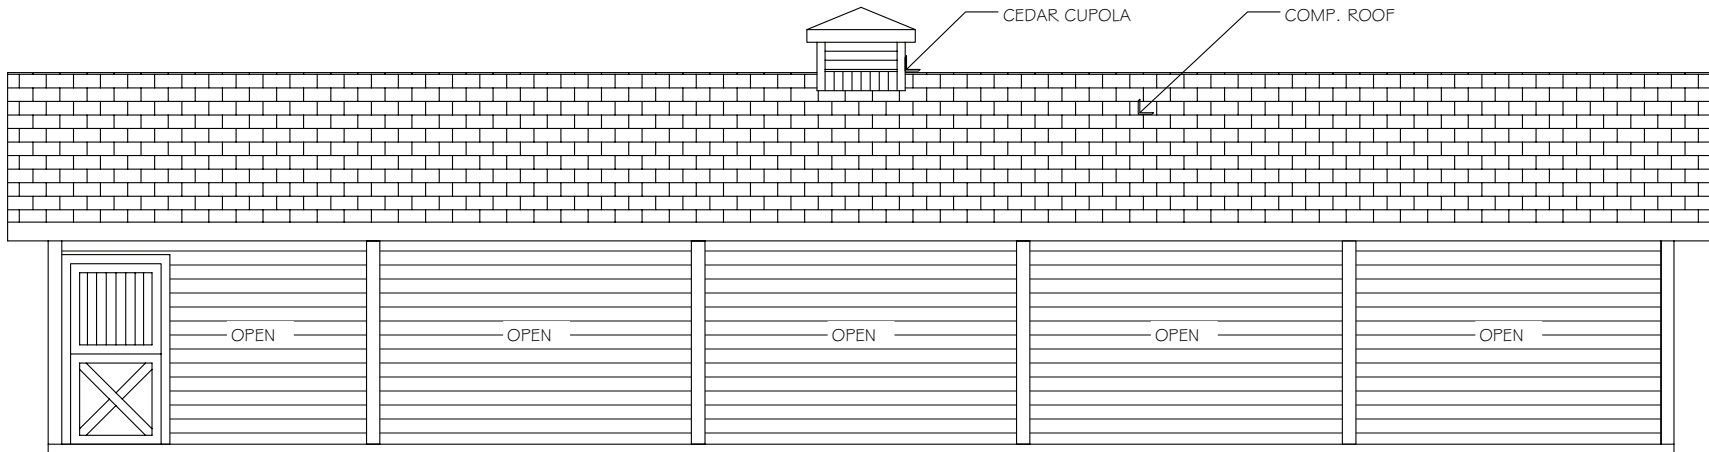


RIGHT SIDE ELEVATION



Barn Pros Nationwide
14567 169TH DR. S.E. MONROE, WA 98272
PHONE: 1-866-844-2276

CIMARRON 60 Barn - Floorplans & Elevations

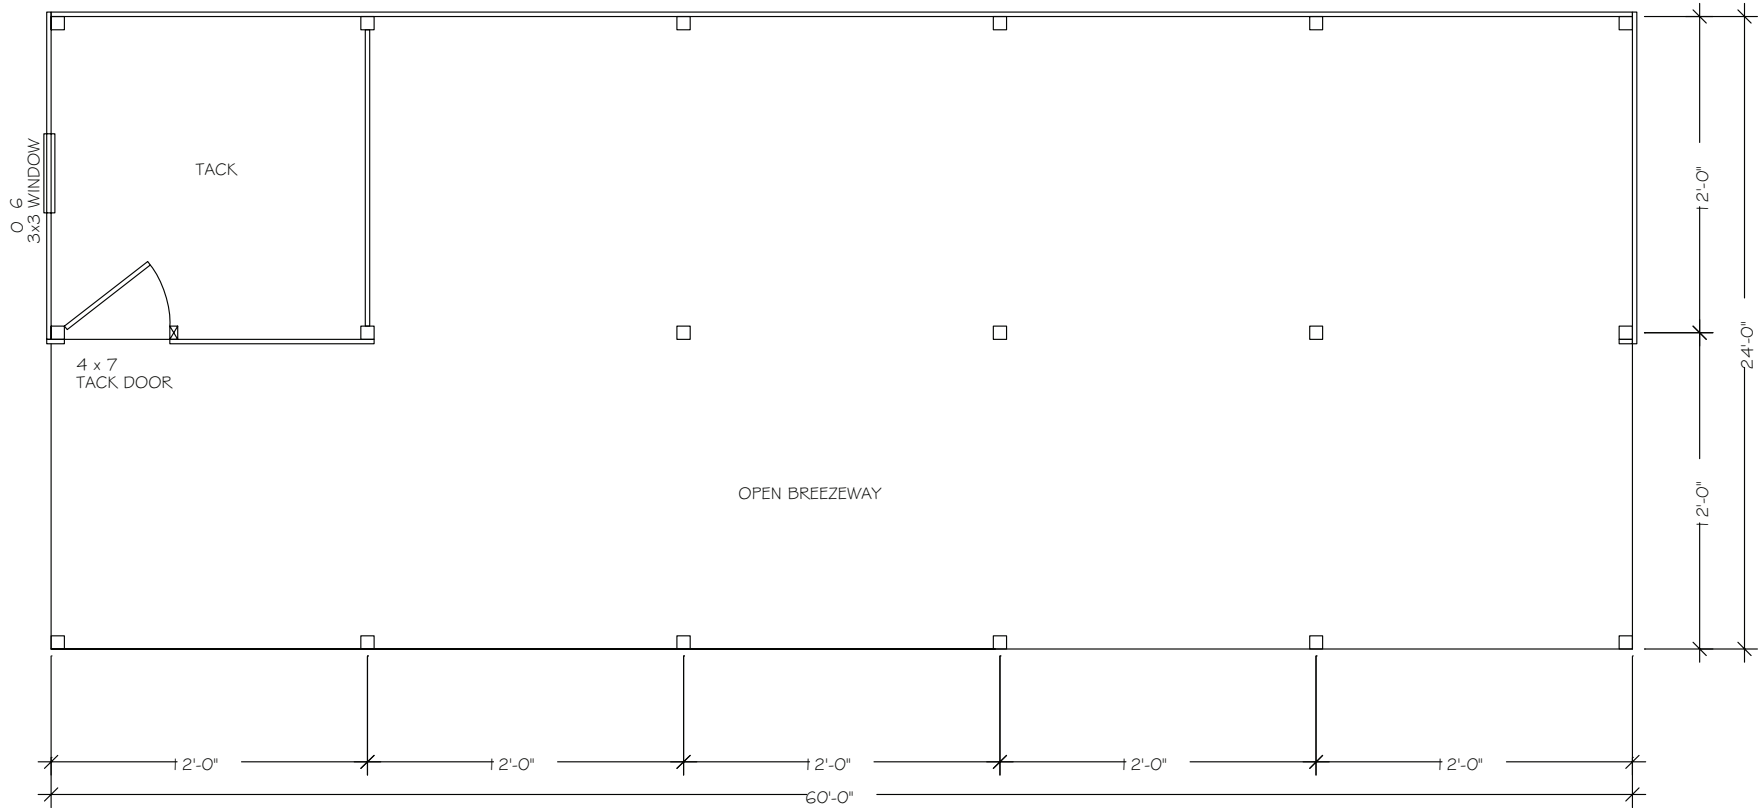

FLOORPLAN