

B

Barn Pros Nationwide
14567 169TH DR. S.E. MONROE, WA 98272
PHONE: 1-866-844-2276

CIMARRON 60 Barn - Floorplans & Elevations Standard with Horse Stall Package





Barn Pros Nationwide
14567 169TH DR. S.E. MONROE, WA 98272
PHONE: 1-866-844-2276

CIMARRON 60 Barn - Floorplans & Elevations Standard with Horse Stall Package






Barn Pros Nationwide
14567 169TH DR. S.E. MONROE, WA 98272
PHONE: 1-866-844-2276

CIMARRON 60 Barn - Floorplans & Elevations

Standard with Horse Stall Package

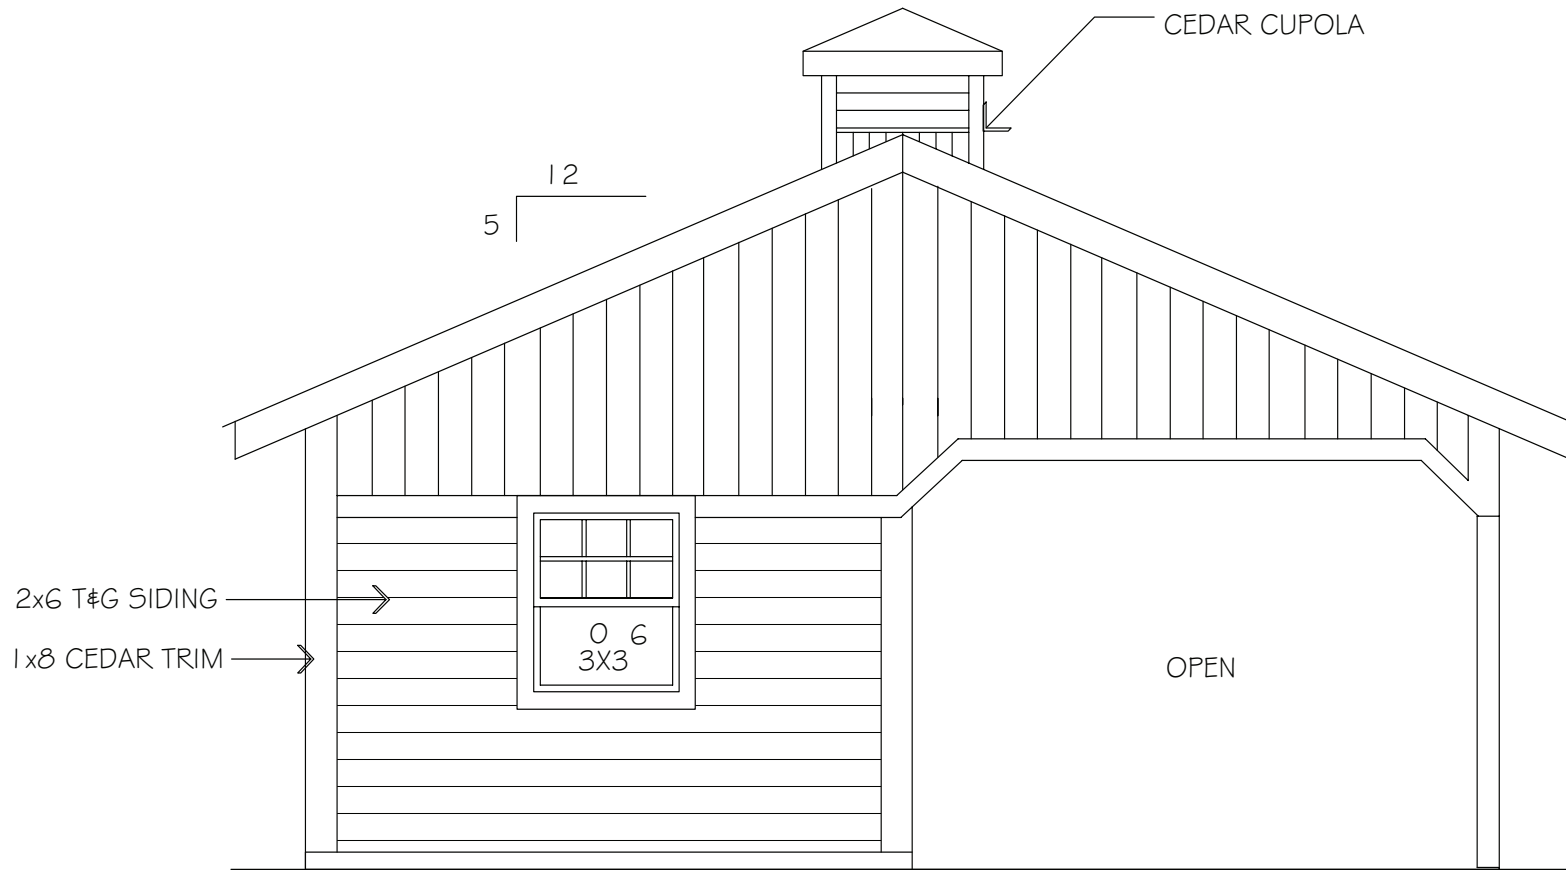


FRONT ELEVATION



Barn Pros Nationwide
14567 169TH DR. S.E. MONROE, WA 98272
PHONE: 1-866-844-2276

CIMARRON 60 Barn - Floorplans & Elevations

Standard with Horse Stall Package

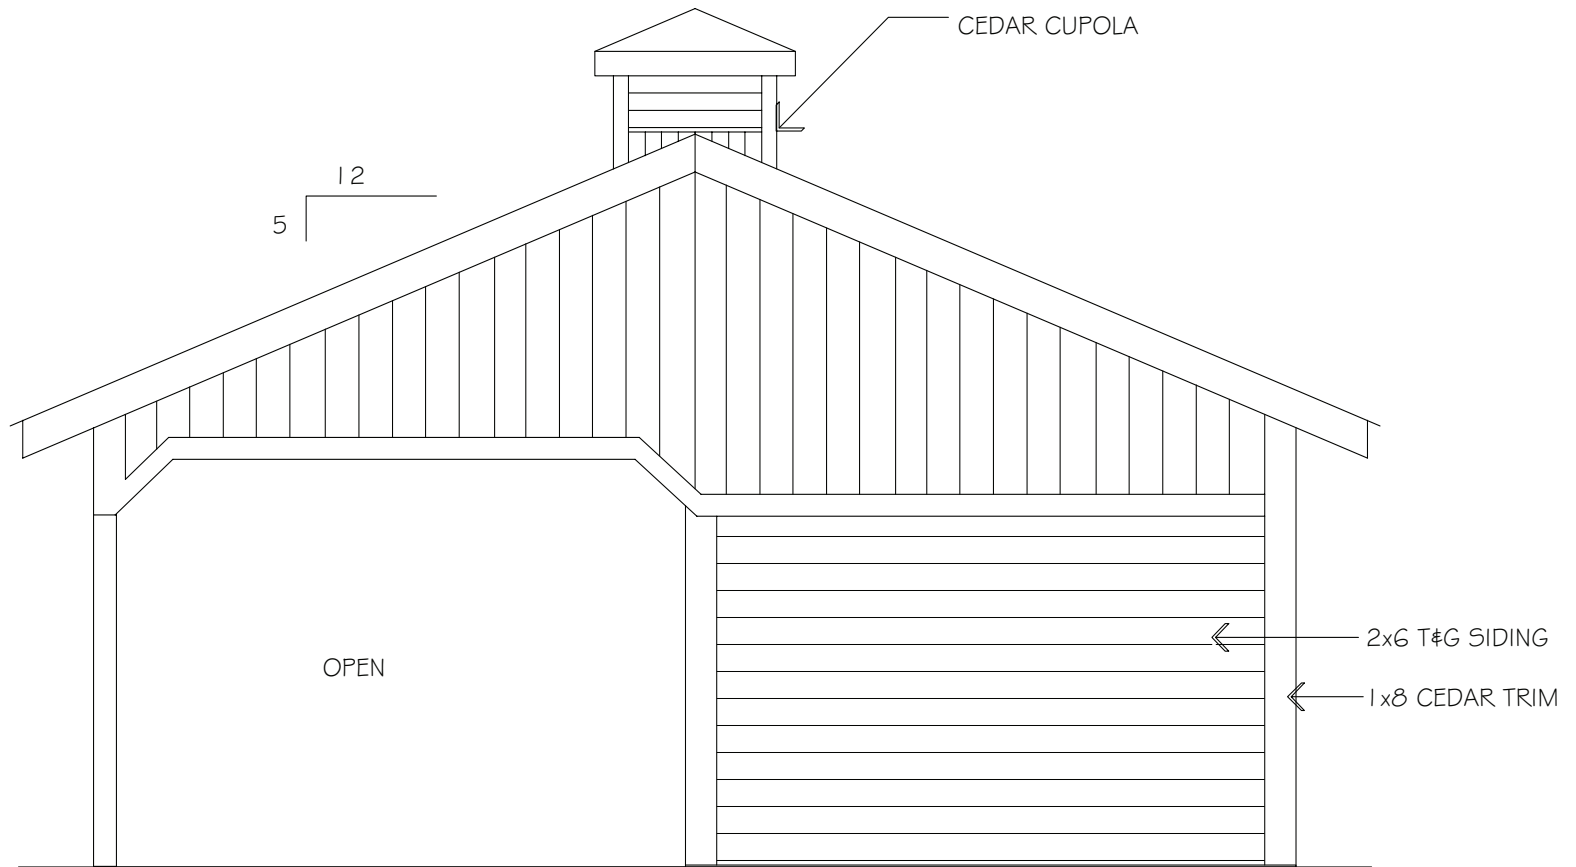


REAR ELEVATION



Barn Pros Nationwide
14567 169TH DR. S.E. MONROE, WA 98272
PHONE: 1-866-844-2276

CIMARRON 60 Barn - Floorplans & Elevations

Standard with Horse Stall Package

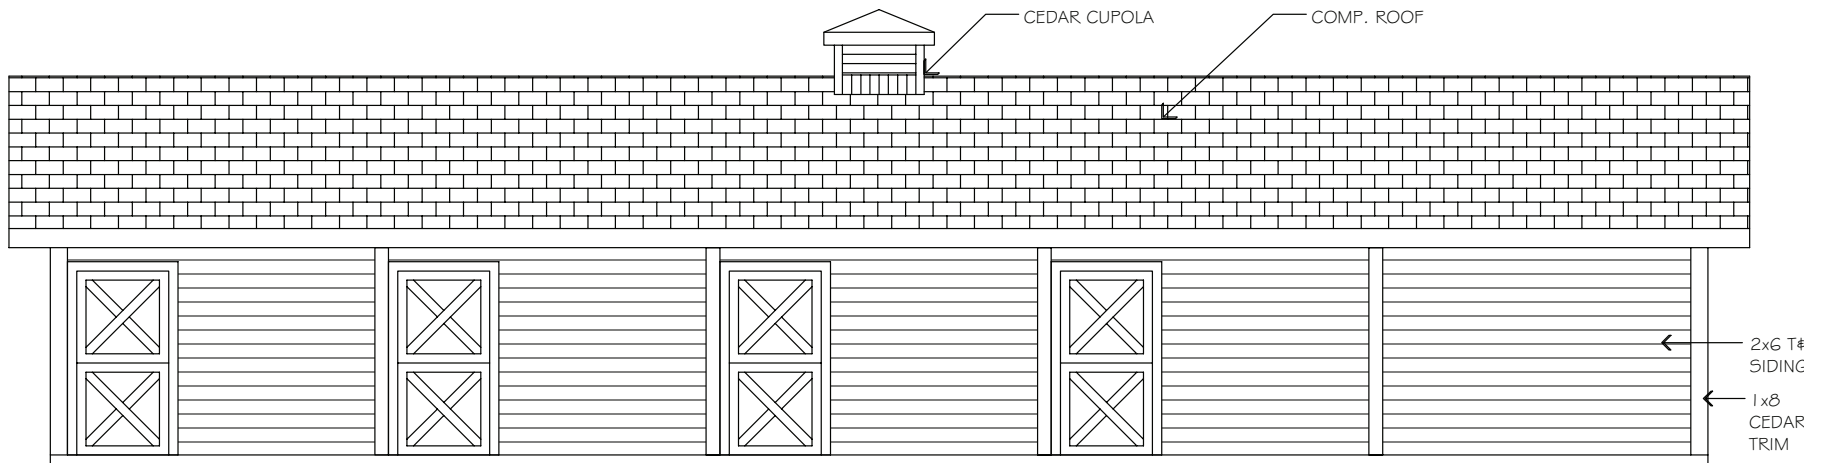


LEFT SIDE ELEVATION



Barn Pros Nationwide
14567 169TH DR. S.E. MONROE, WA 98272
PHONE: 1-866-844-2276

CIMARRON 60 Barn - Floorplans & Elevations

Standard with Horse Stall Package

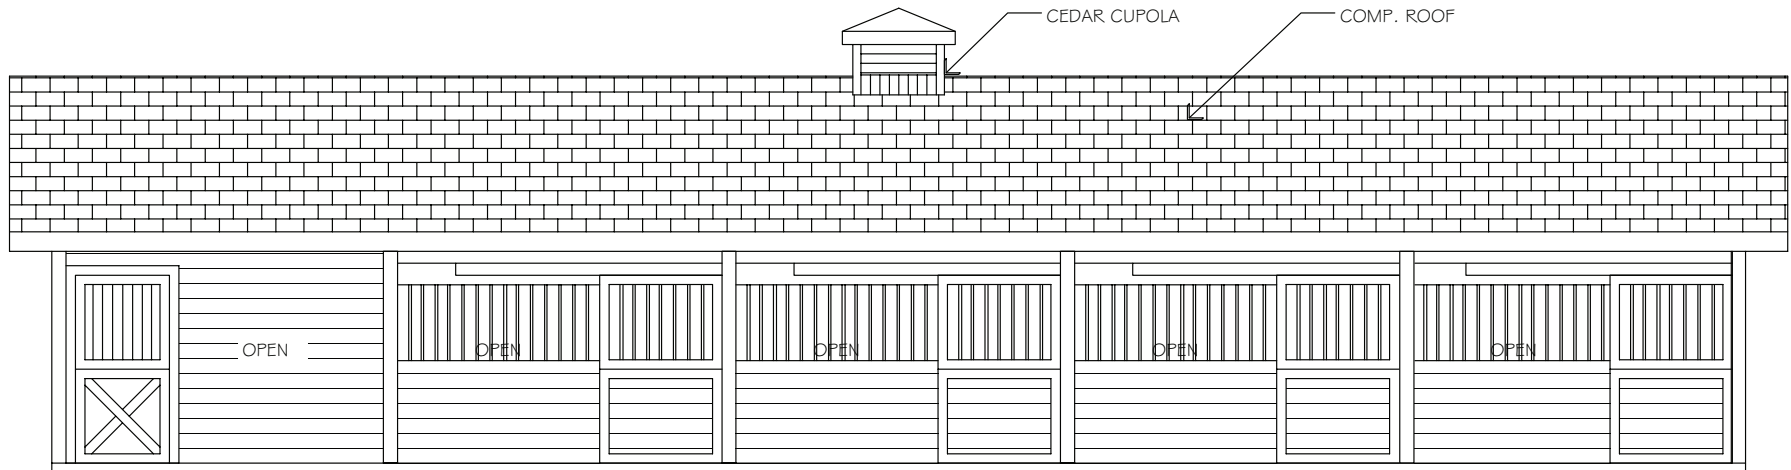


RIGHT SIDE ELEVATION



Barn Pros Nationwide
14567 169TH DR. S.E. MONROE, WA 98272
PHONE: 1-866-844-2276

CIMARRON 60 Barn - Floorplans & Elevations

Standard with Horse Stall Package

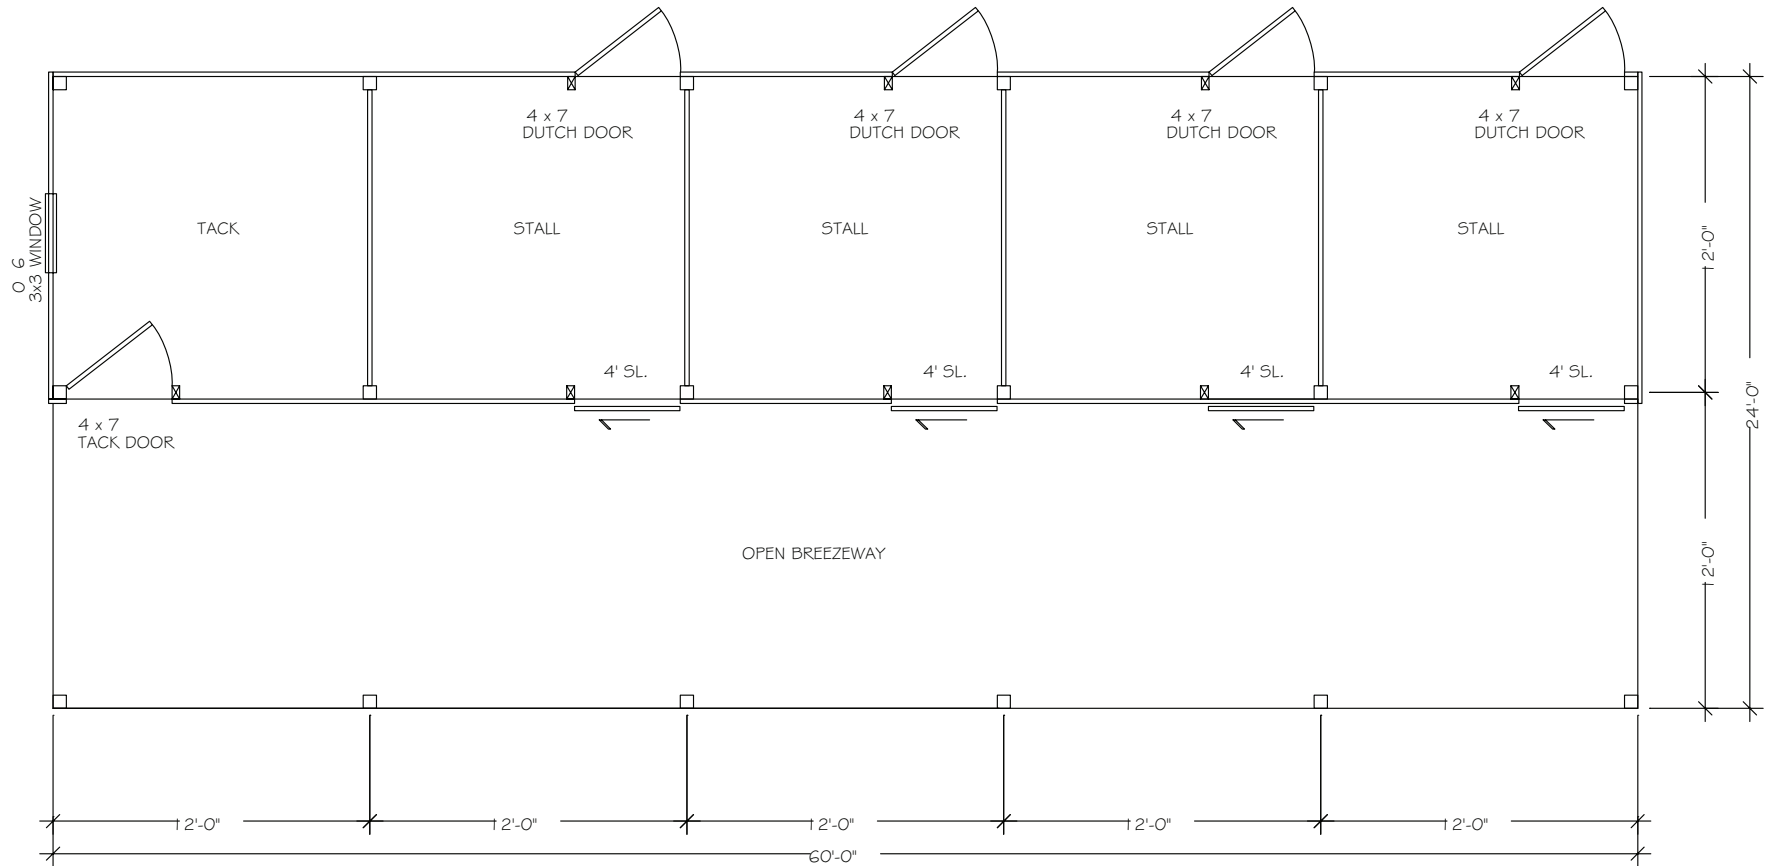

FLOORPLAN