

BARN PROS

EQUESTRIAN FACILITIES

GRAND SIERRA 84 BARN WITH STALL PACKAGE

Elevations | Floorplans



© 2015 BARN PROS INC

BARN PROS

EQUESTRIAN FACILITIES


GRAND SIERRA 84 BARN
WITH STALL PACKAGE

Elevations | Floorplans



© 2015 BARN PROS INC


Barn Pros Grand Sierra 84 Barn
Standard Model with Equine Package

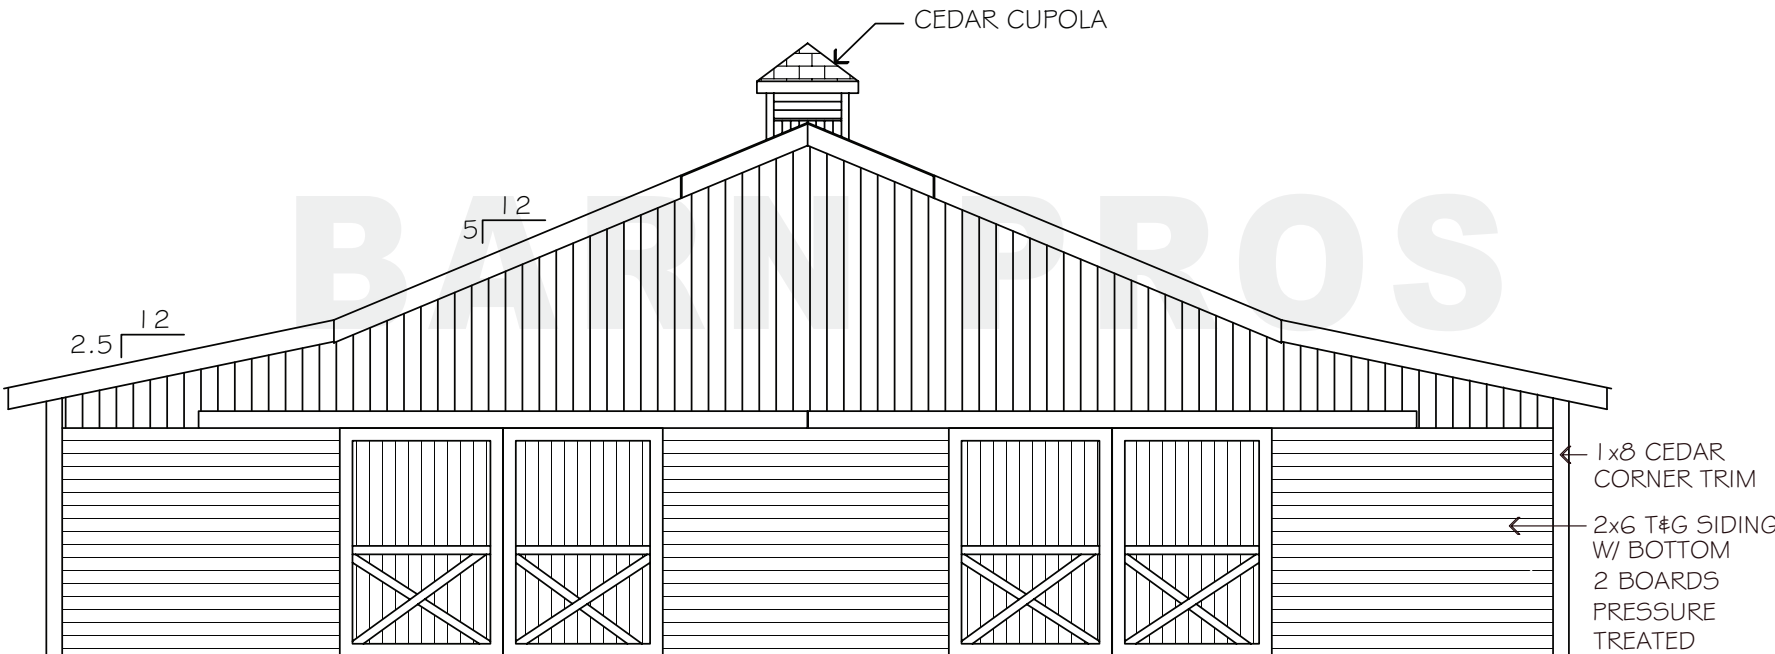

FRONT ELEVATION

© 2015 BARN PROS INC


Barn Pros Grand Sierra 84 Barn
Standard Model with Equine Package

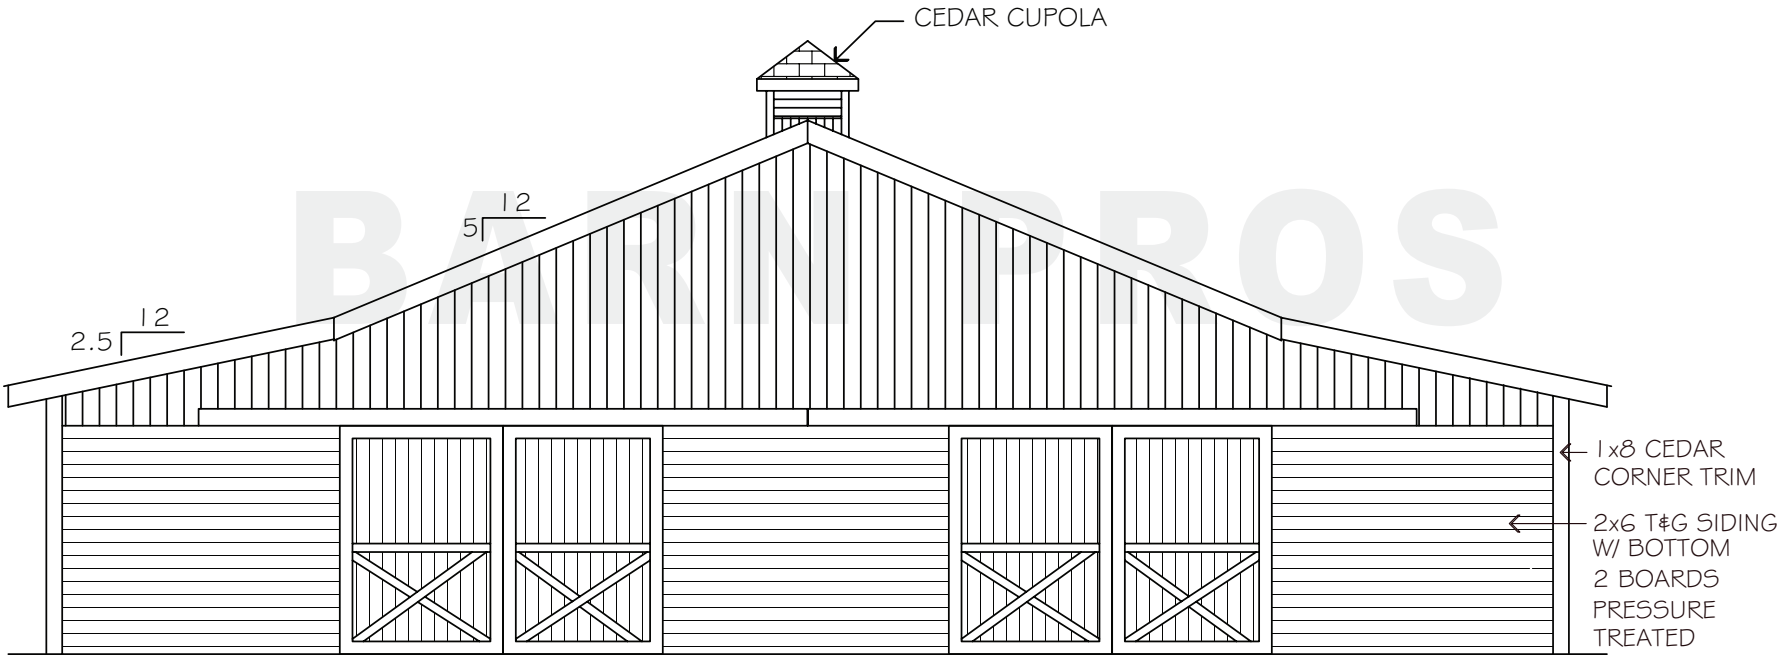

REAR ELEVATION

© 2015 BARN PROS INC

Barn Pros Grand Sierra 84 Barn
Standard Model with Equine Package

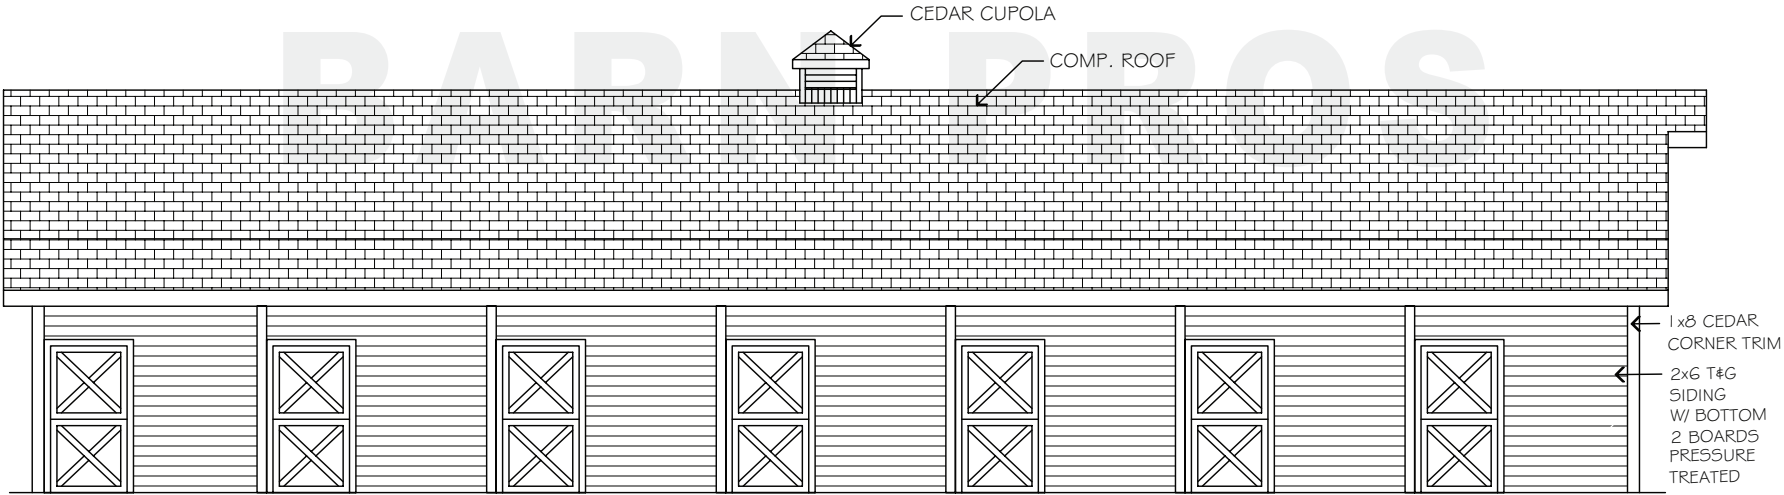


LEFT SIDE ELEVATION

© 2015 BARN PROS INC

Barn Pros Grand Sierra 84 Barn


Standard Model with Equine Package

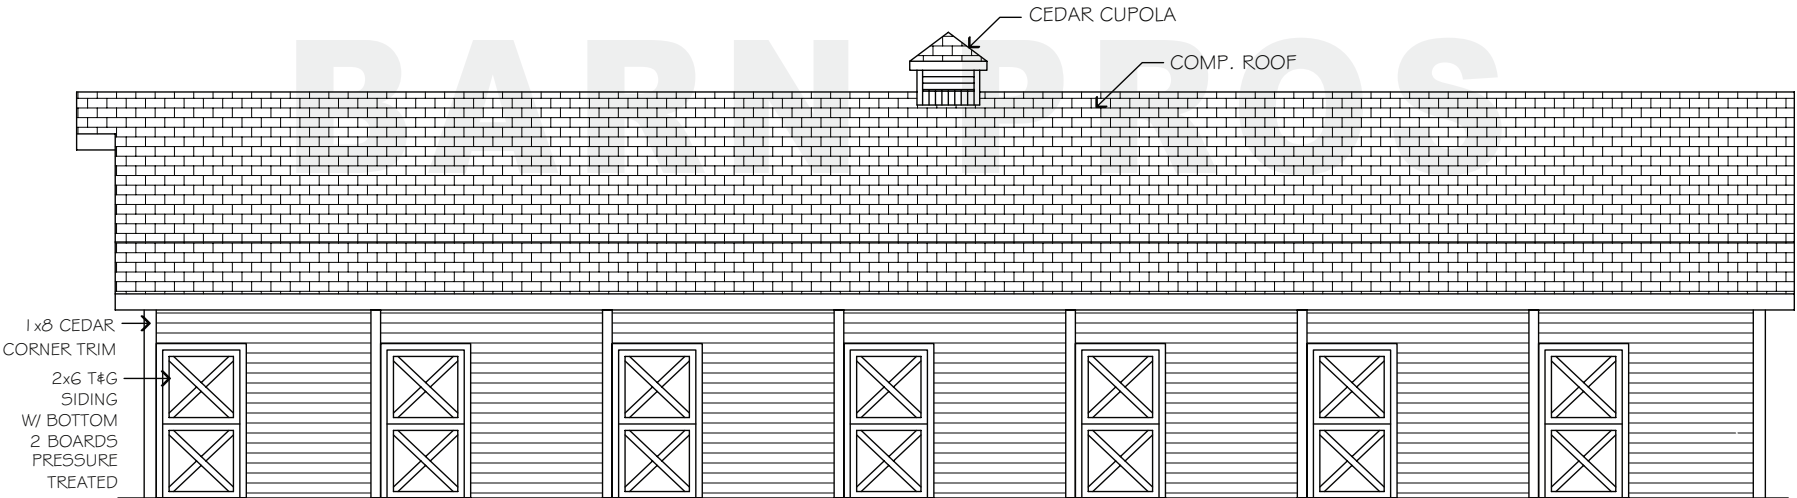

RIGHT SIDE ELEVATION

© 2015 BARN PROS INC

Barn Pros Grand Sierra 84 Barn Standard Model with Equine Package

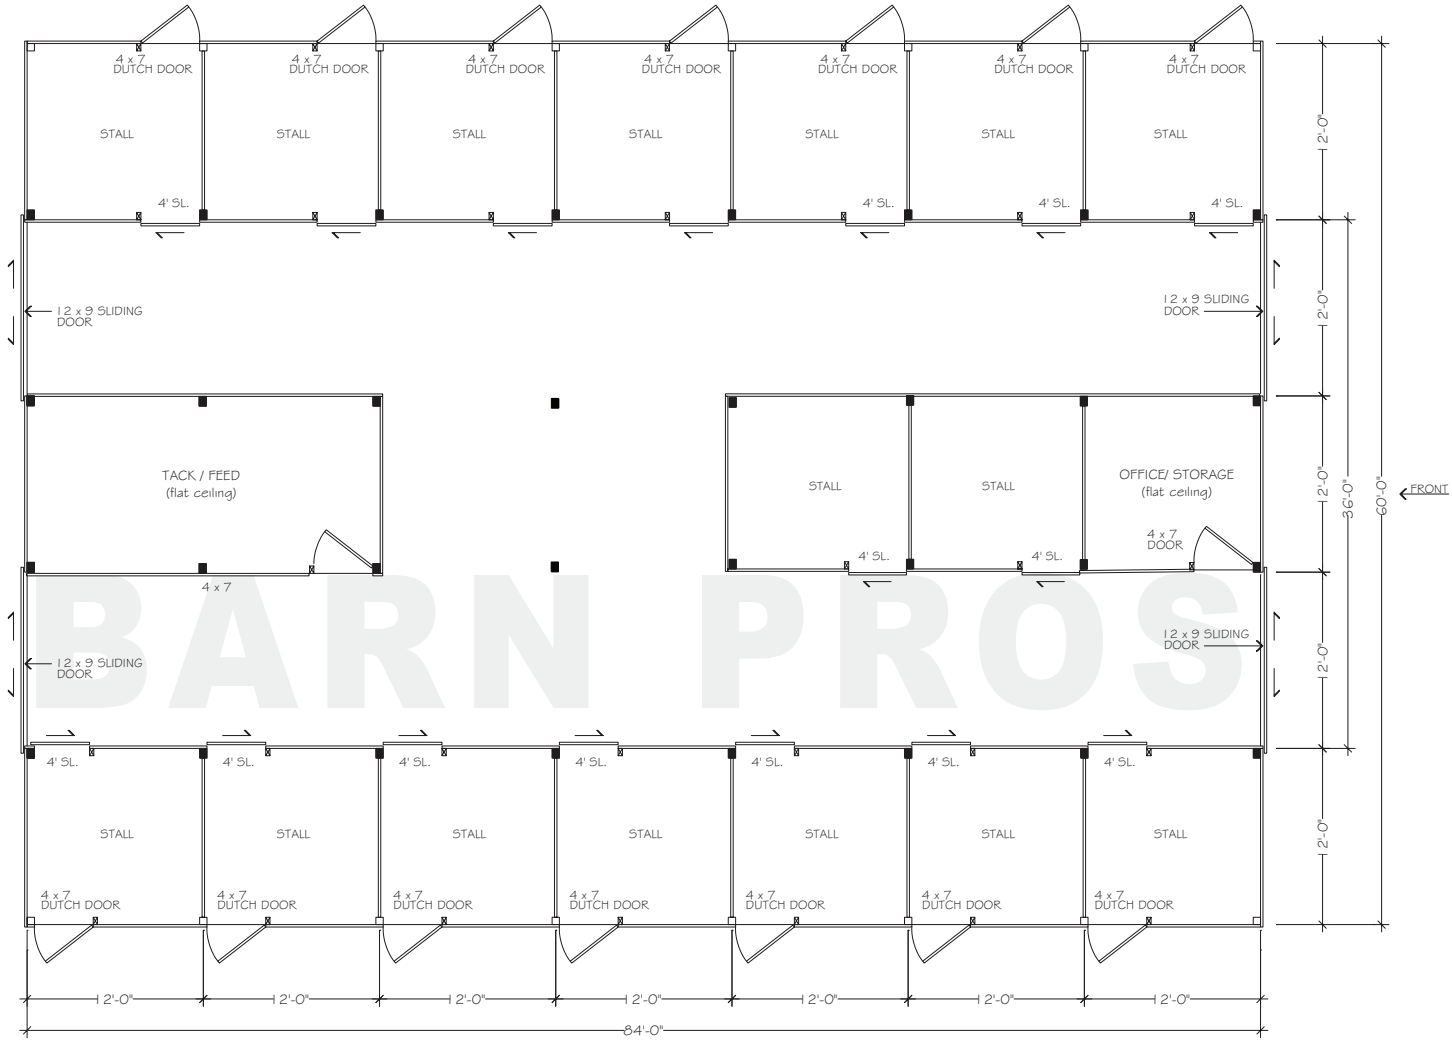

FLOORPLAN - LOWER

© 2015 BARN PROS INC